

FED AID RTE.	SECTION	COUNTY	TOTAL SHEETS	SHEET NO
#	08-00047-00-SW	MADISON	19	1
STA. --		TO STA. --		
FED. ROAD DIST. NO.		ALLOYS	FED. AID PROJECT	
CONTRACT NO. 97398				


STATE OF ILLINOIS DEPARTMENT OF TRANSPORTATION DIVISION OF HIGHWAYS

CITY OF VENICE SAFE ROUTES TO SCHOOL PROJECT

PROJECT NO. SRTS-4008(113)
JOB NO. C-40-039-08
VENICE SECTION NO. 08-00047-00-SW
MADISON COUNTY
ILLINOIS SAFE ROUTES TO SCHOOL PROGRAM FUNDS

SCALES

PLAN & PROFILE: HORIZ. 1"=20'
VERT. 1"=5' CROSS SECTIONS: HORIZ. 1"=5'
VERT. 1"=2.5'

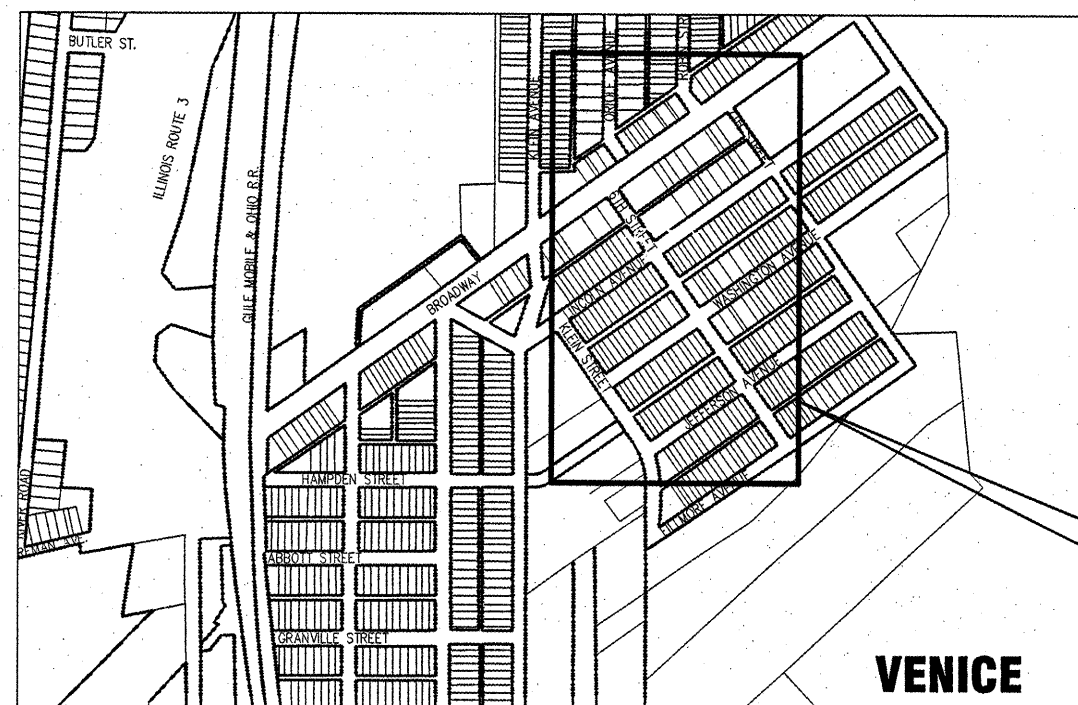

SCALE
1 inch = 400 feet

SECTION 35 & 36, T.3 N., R. 10 W, 3RD P.M.

Prepared By:




Juneau Associates, Inc. P.C.
CONSULTING ENGINEERS AND LAND SURVEYORS

2100 State Street / 100 North Research Drive / 13810 Barrett Office Drive
Granite City, Illinois 62040 / Edwardsville, Illinois 62025-3649 / St. Louis, Missouri 63021
Phone: (618)877-1400 / Phone: (618)659-0900 / Phone: (314)856-0060
Fax: (618)452-5541 / Fax: (618)659-0941 / Fax: (314)909-1331
Registered Professional Service Corporation License No. 184-003389



Exp. 11/30/09

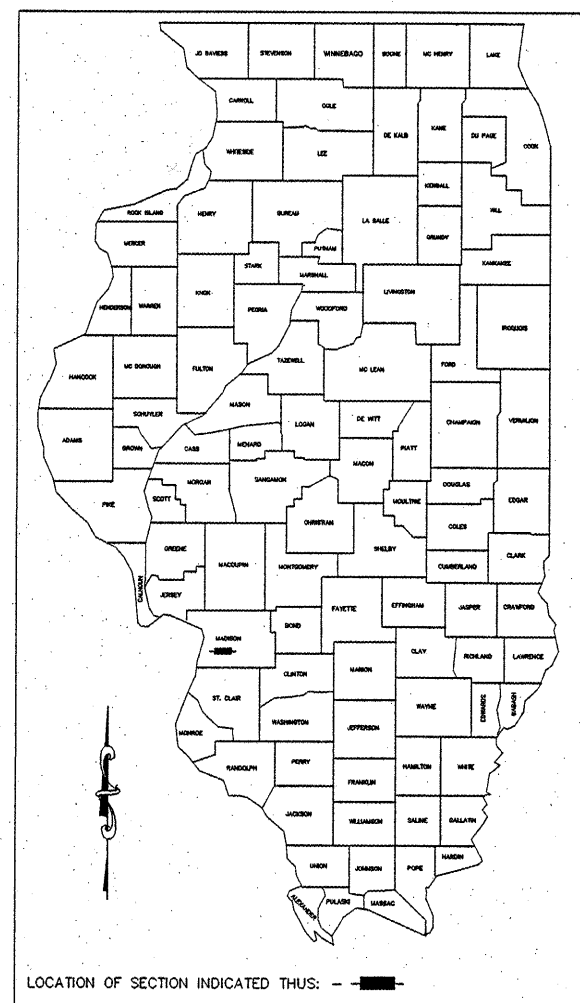

STATE OF ILLINOIS DEPARTMENT OF TRANSPORTATION	
Approved	<i>9-4-2009</i> <i>Lepore Libole</i> Venice, Mayor
Passed	<i>9-4-09</i> <i>DCC</i> District Engineer of Local Roads & Streets
Releasing for Bid Based on Limited Review	<i>9-4-09</i> <i>Wm C. Janis</i> Deputy Director of Highway, Region 3 Engineer


Steven O. Osborn 9-8-09
STEVEN O. OSBORN P.E. No. 48123
(Printed by Authority of the State of Illinois)
Job No. 080903

INDEX OF SHEETS

SHEET NUMBER	DESCRIPTION
1	Cover Sheet
2	General Notes and Summary of Quantities
3-5	Construction Schedules
6	Plan Sheet Layout
7-10	Plan Sheets
11-14	Pavement Marking Sheets
15-18	Removal Sheets
19	Miscellaneous Detail Sheet

HIGHWAY STANDARDS

424001-05	701901-01
606001-04	720011-01
701501-05	780001-02
701801-04	

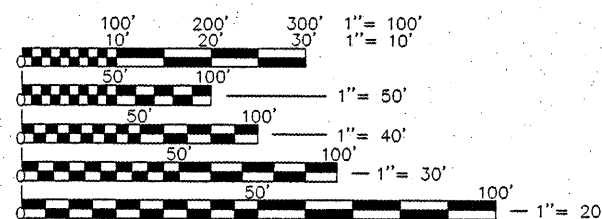




FULL SIZE PLANS HAVE BEEN PREPARED USING STANDARD
ENGINEERING SCALES. REDUCED SIZED PLANS WILL NOT
CONFORM TO STANDARD SCALES, IN MAKING MEASUREMENTS
ON REDUCED PLANS, THE ABOVE SCALES MAY BE USED.

J.U.L.I.E.
JOINT UTILITY LOCATION INFORMATION FOR EXCAVATION
1-800-892-0123

DESIGN DESIGNATION
FUNCTIONAL CLASSIFICATION: LOCAL COLLECTOR
ADT:
DHV
DESIGN SPEED: 25 MPH

DATE	BY	SURVEYED	PLOTTED	TEMPLATE	AREAS CHECKED
		FINAL	NO.	NO.	NO.

DATE	BY	ORIGINAL	SURVEYED	PLOTTED	TEMPLATE	AREAS CHECKED
		NO.	NO.	NO.	NO.	NO.

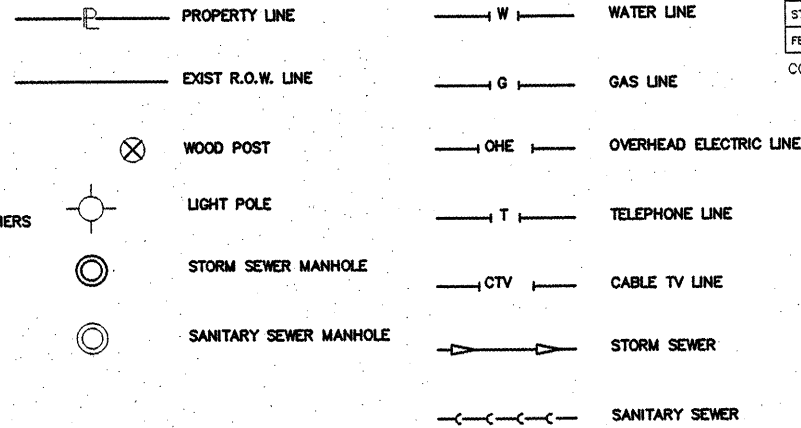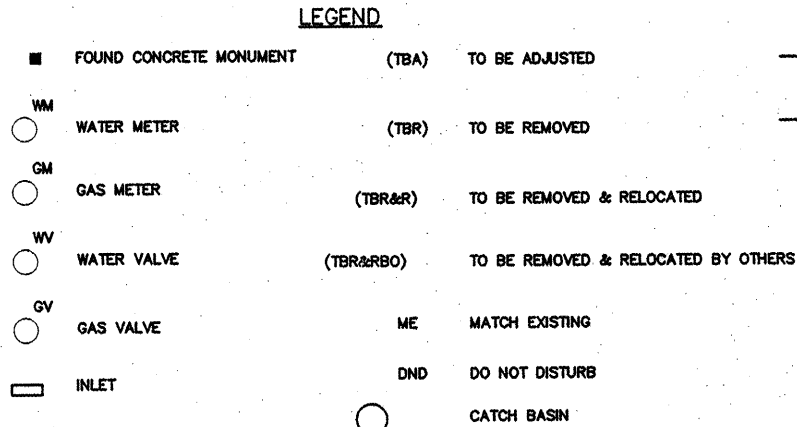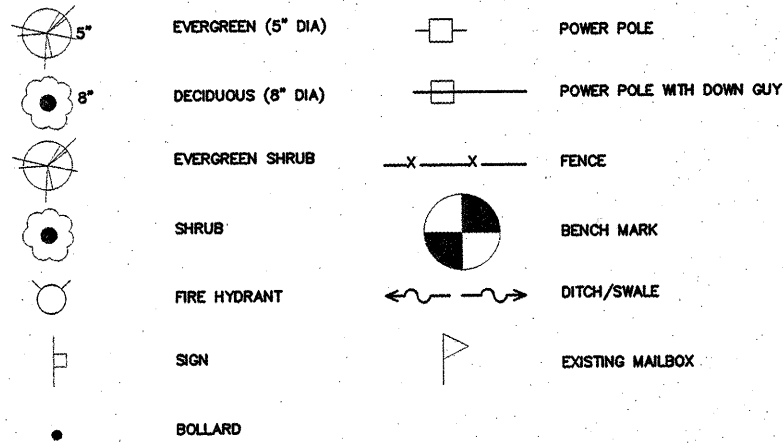

SECTION	COUNTY	TOTAL SHEETS	SHEET NO.
08-00047-00-SW	MADISON	19	2
STA. ---	TO STA. ---		
FED. ROAD DIST. NO.	ALTERNATE	FED. AID PROJECT	
CONTRACT NO. 97398			

GENERAL NOTES

ILLINOIS STATE LAW REQUIRES A 48-HR NOTICE BE GIVEN TO ALL UTILITIES BEFORE DIGGING. FIELD MARKING OF FACILITIES MAY BE OBTAINED BY CONTACTING J.U.L.I.E. OR FOR NON-J.U.L.I.E. MEMBERS, THE UTILITY COMPANY DIRECTLY. AGENCIES KNOWN TO HAVE FACILITIES WITHIN THE PROJECT AREA ARE AS FOLLOWS

CITY OF VENICE

* ILLINOIS AMERICAN WATER COMPANY

* ILLINOIS POWER COMPANY

* SBC

* CHARTER COMMUNICATIONS, INC.

(MEMBERS OF J.U.L.I.E. (800) 892-0123 ARE INDICATED BY*. NON-J.U.L.I.E. MEMBERS MUST BE NOTIFIED INDIVIDUALLY)

FOR UTILITY LOCATION PURPOSES, THIS PROJECT IS LOCATED IN SECTIONS 35 & 36 OF TOWNSHIP 3 NORTH, RANGE 10 WEST OF THE THIRD PRINCIPAL MERIDIAN.

TREES SHALL BE PRESERVED THROUGH OUT THIS SECTION AS SHOWN ON THE PLANS AND AS DIRECTED BY THE ENGINEER.

REMOVAL OF AGGREGATE MATERIAL AND OIL AND CHIP BITUMINOUS MATERIAL SHALL NOT BE PAID FOR SEPARATELY, BUT WILL BE INCLUDED IN THE CONTRACT.

THE CONTRACTOR SHALL CONSTRUCT PAVEMENT SO THAT FLOW ALONG CURBS AND/OR GUTTERS IS MAINTAINED, INCLUDING FLOW THROUGH INTERSECTIONS, AROUND CURB RETURNS AND TO EXISTING INLETS.

EARTHWORK AND MATERIAL REQUIRED IN CONNECTION WITH EXCAVATION, EMBANKMENTS, BACKFILLING BEHIND CURBS, SIDEWALKS, AND DRAINAGE STRUCTURES, AND GRADING AND SHAPING OF AREAS DISTURBED BY THE CONTRACTOR SHALL NOT BE PAID FOR SEPARATELY, BUT SHALL BE CONSIDERED INCLUDED IN VARIOUS ITEMS OF WORK INVOLVED AND NO ADDITIONAL COMPENSATION OR RENUMERATION WILL BE ALLOWED.

THE TOP OF PROPOSED P.C.C. CURB/CURB AND GUTTER SHALL BE CONSTRUCTED AT THE SAME ELEVATION AS THE TOP OF THE EXISTING CURB/CURB AND GUTTER. THIS SHALL BE DONE IN ORDER TO MAINTAIN THE EXISTING DRAINAGE PATTERN TO THE EXISTING INLETS AND TO MAINTAIN THE EXISTING PROFILE.

THE CONTRACTOR SHALL BE RESPONSIBLE FOR AN ON-SITE INSPECTION PRIOR TO SUBMITTING A BID ON THIS PROJECT. UPON RECEIPT OF A BID, IT SHALL BE ASSUMED THAT THE CONTRACTOR IS FULLY FAMILIAR WITH THE CONSTRUCTION SITE.

ALL EXCAVATED AREAS FOR PROPOSED CURB AND GUTTER AND SIDEWALK SHALL BE PROTECTED WITH EXTENDED LEG BARRICADES WITH APPROPRIATE LIGHTS. THIS WILL NOT BE PAID FOR SEPARATELY BUT WILL BE INCLUDED IN THE CONTRACT.

THE CONTRACTOR SHALL BE REQUIRED TO PERFORM SAWCUTTING AT THE EXISTING PAVEMENT AND EXISTING CURB AND GUTTER THROUGHOUT THE PROJECT LIMITS IN ORDER TO PERFORM REMOVAL OPERATIONS. THIS SAWING WILL NOT BE PAID FOR SEPARATELY, BUT WILL BE INCLUDED IN THE COST FOR THE REMOVAL ITEM INVOLVED.

CHANGES IN THE VERTICAL OR HORIZONTAL DIMENSIONS OF GUTTERS, CURBS, OR CURB AND GUTTERS, WHEN TRANSITIONS FROM ONE TYPE TO ANOTHER AS SHOWN IN THE PLANS, WILL BE PAID FOR AT THE CONTRACT UNIT PRICE PER FOOT FOR THE TYPE DESIGNATED IN THE PLAN SCHEDULE.

THE ROAD MUST REMAIN OPEN AT LEAST ONE LANE IN EACH DIRECTION OF TRAFFIC DURING CONSTRUCTION OPERATIONS.

THE CONTRACTOR SHALL VERIFY ALL DIMENSIONS AND CONDITIONS IN THE FIELD PRIOR TO CONSTRUCTION AND ORDERING OF MATERIALS.

WHERE PROPOSED CONCRETE PAVEMENT OR PCC CURB AND/OR GUTTER IS TO BE CONSTRUCTED ADJACENT TO EXISTING CONCRETE PAVEMENT OR PCC CURB AND/OR GUTTER, THE CONTRATOR SHALL DRILL AND GROUT NO. 6 X 30 EPOXY COATED TIE BARS AT 30" CENTERS. THE CONTRACTOR SHALL ALSO INSTALL NO. 6 X 30 EPOXY COATED TIE BARS ALONG THE PROPOSED LONGITUDINAL CONSTRUCTION JOINT AS SHOWN IN THE TYPICAL SECTIONS AT 30" CENTERS. THE COST OF THIS WORK SHALL BE INCLUDED IN THE CONTRACT AND NO EXTRA COMPENSATION WILL BE ALLOWED.

THE REMOVAL OF ANY CURB/CURB AND GUTTER SHALL ALSO INCLUDE THE DISCONNECTION OF THE EXISTING CURB/CURB AND GUTTER FROM ANY REINFORCEMENT OR COLLATERAL MATERIAL THAT MAY BE PRESENTLY ATTACHED. THERE SHALL NOT BE ANY ADDITIONAL RENUMERATION BUT THIS WORK SHALL BE CONSIDERED AS INCLUDED IN THE REMOVAL ITEM.

THE CONTRACTOR SHALL BE RESPONSIBLE FOR CONTACTING THE FIRE DEPARTMENT AND POLICE DEPARTMENT OF THE CITY OF VENICE ANY TIME NORMAL TRAFFIC FLOW ON ANY STREET OR ROAD IS TO BE INTERRUPTED, HOWEVER BRIEFLY.

VENICE CITY POLICE DEPARTMENT 618-877-2114 (NON-EMERGENCY)

VENICE FIRE DEPARTMENT 618-877-4232 (NON-EMERGENCY)

"ROAD CONSTRUCTION AHEAD" SIGNS SHALL BE PLACED AT THE BEGINNING AND END OF THE PROJECT PLUS THE INTERSECTING SIDE ROADS, AND WILL BE CONSIDERED INCLUDED IN THE TRAFFIC CONTROL PAY ITEMS. ALL CONSTRUCTION SIGNS SHALL BE FLUORESCENT ORANGE, 48".

SPECIAL ATTENTION IS CALLED TO ARTICLE 107.30 OF THE STANDARD SPECIFICATIONS. THE CONTRACTOR SHALL BE RESPONSIBLE FOR THE CARE AND MAINTAINANCE OF THE PROPOSED WORK UNTIL THE FINAL INSPECTION. ANY DAMAGE OR VANDALISM OF PROPOSED SIDEWALK AND/OR CURB AND GUTTER PRIOR TO THE FINAL INSPECTION SHALL BE REMOVED AND REPLACED AT THE CONTRACTOR'S EXPENSE AND NO ADDITIONAL COMPENSATION WILL BE ALLOWED.

SUMMARY OF QUANTITIES

CODE NO.	ITEM DESCRIPTION	UNIT	TOTAL QUANTITY
35100300	AGGREGATE BASE COURSE, TYPE A, 4 INCH	SQ YD	569
42400100	PORTLAND CEMENT CONCRETE SIDEWALK, 4 INCH	SQ FT	5205
42400800	DETECTABLE WARNINGS	SQ FT	275
44000500	COMBINATION CURB AND GUTTER REMOVAL	FOOT	672
44000600	SIDEWALK REMOVAL	SQ FT	4435
60603800	COMBINATION CONCRETE CURB AND GUTTER, TYPE B6.12	FOOT	161
60605000	COMBINATION CONCRETE CURB AND GUTTER, TYPE B6.24	FOOT	511
67100100	MOBILIZATION	L SUM	1
70103700	TRAFFIC CONTROL COMPLETE	L SUM	1
* 72000100	SIGN PANEL - TYPE 1	SQ FT	10
* 72900100	METAL POST - TYPE A	FOOT	48
* 78001100	PAINT PAVEMENT MARKINGS - LETTERS & SYMBOLS	SQ FT	23
* 78001130	PAINT PAVEMENT MARKINGS - LINE 6"	FOOT	1008
* 78001150	PAINT PAVEMENT MARKINGS - LINE 12"	FOOT	187

* SPECIALTY ITEMS

Name and Address of Utility

Type

SBC
203 Goethe
Collinsville, IL 62034
(618) 233-3191

Telephone

Illinois American Water Co.
2000 West 24th Street
Granite City, IL 62040
(618) 876-0011

Water

City of Venice
329 Broadway
Venice, IL 62090
(618) 877-2412

Sanitary & Storm Sewers

Ameren IP Company
2600 North Center St
P.O. Box D
Maryville, IL 62062-0028
(800) 750-6890

Electric / Gas

Charter Communications
200 West Division Street
Maryville, IL 62062
(618) 345-8121

Cable Television



GENERAL NOTES
SUMM. OF QUANTITIES
SRTS PROGRAM
VENICE, ILLINOIS
SECTION 08-000047-00-SW

REVISIONS				SCALE:			
NO.	DATE	BY	REMARKS	N.T.S.			
				DSN.BY: SOO/CAS	DATE: 2/25/2009	SHEET	
				DWN.BY: CAS	DATE: 2/25/2009	2	
				CHK'D: SOO	DATE: 2/25/2009		
DWG. NO.				JOB NO. 080903	DWG. PLAN	OF 19	

FINAL SURVEY NOTE BOOK NO.	BY	DATE	SURVEYED PLOTTED TEMPLATE AREAS CHECKED

ORIGINAL SURVEY NOTE BOOK NO.	BY	DATE	SURVEYED PLOTTED TEMPLATE AREAS CHECKED

FED. AID DIST. NO.	SECTION	COUNTY	TOTAL SHEETS	SHEET NO.
#	08-00047-00-SW	MADISON	19	3
STA. ---		TO STA. ---		
FED. ROAD DIST. NO.	ILLINOIS	FED. AID PROJECT		
CONTRACT NO. 97398				

SIDEWALK SCHEDULE


CORNER	INTERSECTION	WIDTH (FT)	PCC SIDEWALK, 4" (SQ FT)
SW	BROADWAY AVENUE AND 6TH STREET	8	175.1
SE	BROADWAY AVENUE AND 6TH STREET	8	218.7
NW	BROADWAY AVENUE AND ORIOLE AVENUE	5	104.0
NE	BROADWAY AVENUE AND ORIOLE AVENUE	5	78.3
NW	BROADWAY AVENUE AND ROBIN STREET	5	107.1
NE	BROADWAY AVENUE AND ROBIN STREET	5	102.7
SW	BROADWAY AVENUE AND 7TH STREET	8	261.1
SE	BROADWAY AVENUE AND 7TH STREET	8	230.2
NE	KLEIN AVENUE AND LINCOLN AVENUE	5	114.5
SW	KLEIN AVENUE AND LINCOLN AVENUE	5	133.3
SE	KLEIN AVENUE AND LINCOLN AVENUE	5	205.0
SW	KLEIN AVENUE AND LINCOLN AVENUE TO APARTMENTS (KLEIN)	5	940.0
NW	6TH STREET AND LINCOLN AVENUE	5	226.9
SW	6TH STREET AND LINCOLN AVENUE	5	233.6
NE	6TH STREET AND LINCOLN AVENUE	5	227.0
SE	6TH STREET AND LINCOLN AVENUE	5	225.5
NW	7TH STREET AND LINCOLN AVENUE	5	210.6
SW	7TH STREET AND LINCOLN AVENUE	5	182.5
NE	KLEIN AVENUE AND WASHINGTON AVENUE	5	200.2
SE	KLEIN AVENUE AND WASHINGTON AVENUE	5	178.3
NW	KLEIN AVENUE AND HAMPDEN AVENUE	5	69.9
SW	KLEIN AVENUE AND HAMPDEN AVENUE	5	253.3
NW	KLEIN AVENUE AND JEFFERSON AVENUE	5	254.5
NE	KLEIN AVENUE AND JEFFERSON AVENUE	5	190.7
SE	KLEIN AVENUE AND JEFFERSON AVENUE	5	81.9
TOTAL			5205

DETECTABLE WARNINGS SCHEDULE

CORNER	INTERSECTION	DETECTABLE WARNINGS (SQ FT)
SW	BROADWAY AVENUE AND 6TH STREET	14
SE	BROADWAY AVENUE AND 6TH STREET	14
NW	BROADWAY AVENUE AND ORIOLE AVENUE	8
NE	BROADWAY AVENUE AND ORIOLE AVENUE	8
NW	BROADWAY AVENUE AND ROBIN STREET	8
NE	BROADWAY AVENUE AND ROBIN STREET	8
SW	BROADWAY AVENUE AND 7TH STREET	14
SE	BROADWAY AVENUE AND 7TH STREET	14
NE	KLEIN AVENUE AND LINCOLN AVENUE	8
SW	KLEIN AVENUE AND LINCOLN AVENUE	8
SE	KLEIN AVENUE AND LINCOLN AVENUE	19
NW	6TH STREET AND LINCOLN AVENUE	16
SW	6TH STREET AND LINCOLN AVENUE	16
NE	6TH STREET AND LINCOLN AVENUE	16
SE	6TH STREET AND LINCOLN AVENUE	16
NW	7TH STREET AND LINCOLN AVENUE	8
SW	7TH STREET AND LINCOLN AVENUE	8
NE	KLEIN AVENUE AND WASHINGTON AVENUE	16
SE	KLEIN AVENUE AND WASHINGTON AVENUE	8
NW	KLEIN AVENUE AND HAMPDEN AVENUE	8
SW	KLEIN AVENUE AND HAMPDEN AVENUE	8
NW	KLEIN AVENUE AND JEFFERSON AVENUE	8
NE	KLEIN AVENUE AND JEFFERSON AVENUE	16
SE	KLEIN AVENUE AND JEFFERSON AVENUE	8
TOTAL		275

SIGN SCHEDULE

CORNER	INTERSECTION	DESCRIPTION	SIGN PANEL TYPE 1 (SQ FT)	METAL POST SIGN ASSEMBLY TYPE A (FOOT)
SW	KLEIN AVENUE AND LINCOLN AVENUE	R1-5-18	2.3	12
NE	KLEIN AVENUE AND LINCOLN AVENUE	R1-5-18	2.3	12
SE	KLEIN AVENUE AND JEFFERSON AVENUE	R1-5-18	2.3	12
SW	KLEIN AVENUE AND JEFFERSON AVENUE	R1-5-18	2.3	12
TOTAL			10	48

 Juneau Associates, Inc. P.C. CONSULTING ENGINEERS AND LAND SURVEYORS 2700 State Street, Suite 6200 / 120 North Research Drive / 12010 General Office Drive Greenville, South Carolina 29615 / Charleston, South Carolina 29405 / St. Louis, Missouri 63021 Phone: (815) 977-1400 / Phone: (815) 958-0800 / Phone: (314) 958-0800 Fax: (815) 958-0801 / Fax: (815) 958-0801 / Fax: (314) 958-1321 Registered Professional Service Corporation License No. 194-003388		CONSTRUCTION SCHEDULES SRTS PROGRAM VENICE, ILLINOIS SECTION 08-000047-00-SW	
REVISIONS		SCALE: N.T.S.	
NO.	DATE	BY	REMARKS
DWG. NO.		JOB NO. 080903 DWG. PLAN OF 19	

FINAL SURVEY NOTE BOOK NO.	BY	DATE	SURVEYED	PLOTTED	TEMPLATE	AREAS	CHECKED

ORIGINAL SURVEY NOTE BOOK NO.	BY	DATE	SURVEYED	PLOTTED	TEMPLATE	AREAS	CHECKED

CURB AND GUTTER SCHEDULE

CORNER	INTERSECTION	C & G TYPE, B6.12 (FOOT)	C & G TYPE, B6.24 (FOOT)
SW	BROADWAY AVENUE AND 6TH STREET	21	----
SE	BROADWAY AVENUE AND 6TH STREET	12	----
NW	BROADWAY AVENUE AND ORIOLE AVENUE	11	----
NE	BROADWAY AVENUE AND ORIOLE AVENUE	10	----
NW	BROADWAY AVENUE AND ROBIN STREET	29	----
NE	BROADWAY AVENUE AND ROBIN STREET	27	----
SW	BROADWAY AVENUE AND 7TH STREET	33	----
SE	BROADWAY AVENUE AND 7TH STREET	18	----
NE	KLEIN AVENUE AND LINCOLN AVENUE	----	15
SW	KLEIN AVENUE AND LINCOLN AVENUE	----	22
SE	KLEIN AVENUE AND LINCOLN AVENUE	----	32
NW	6TH STREET AND LINCOLN AVENUE	----	31
SW	6TH STREET AND LINCOLN AVENUE	----	31
NE	6TH STREET AND LINCOLN AVENUE	----	34
SE	6TH STREET AND LINCOLN AVENUE	----	51
NW	7TH STREET AND LINCOLN AVENUE	----	29
SW	7TH STREET AND LINCOLN AVENUE	----	34
NE	KLEIN AVENUE AND WASHINGTON AVENUE	----	26
SE	KLEIN AVENUE AND WASHINGTON AVENUE	----	35
NW	KLEIN AVENUE AND HAMPDEN AVENUE	----	39
SW	KLEIN AVENUE AND HAMPDEN AVENUE	----	31
NW	KLEIN AVENUE AND JEFFERSON AVENUE	----	31
NE	KLEIN AVENUE AND JEFFERSON AVENUE	----	31
SE	KLEIN AVENUE AND JEFFERSON AVENUE	----	39
TOTAL		161	511


STRIPING SCHEDULE

INTERSECTION	PAINT PAVEMENT MARKINGS		
	CROSSWALKS 6" WHITE (FOOT)	STOP BARS 12" WHITE (FOOT)	LET. & SYM. (SQ FT)
BROADWAY AVENUE AND 6TH STREET	74	17	----
BROADWAY AVENUE AND ORIOLE AVENUE	64	15	----
BROADWAY AVENUE AND ROBIN STREET	69	16	----
BROADWAY AVENUE AND 7TH STREET	74	17	----
KLEIN AVENUE AND LINCOLN AVENUE	135	15	11
6TH STREET AND LINCOLN AVENUE	264	60	----
7TH STREET AND LINCOLN AVENUE	70	15	----
KLEIN AVENUE AND WASHINGTON AVENUE	71	16	----
KLEIN AVENUE AND HAMPDEN AVENUE	50	----	----
KLEIN AVENUE AND JEFFERSON AVENUE	137	16	12
TOTAL	1008	187	23

AGGREGATE BASE SCHEDULE

CORNER	INTERSECTION	AGGREGATE BASE COURSE TYPE A, 4" (SQ YD)
SW	BROADWAY AVENUE AND 6TH STREET	19.5
SE	BROADWAY AVENUE AND 6TH STREET	24.3
NW	BROADWAY AVENUE AND ORIOLE AVENUE	11.6
NE	BROADWAY AVENUE AND ORIOLE AVENUE	8.7
NW	BROADWAY AVENUE AND ROBIN STREET	11.9
NE	BROADWAY AVENUE AND ROBIN STREET	11.4
SW	BROADWAY AVENUE AND 7TH STREET	29.0
SE	BROADWAY AVENUE AND 7TH STREET	26.6
NE	KLEIN AVENUE AND LINCOLN AVENUE	12.7
SW	KLEIN AVENUE AND LINCOLN AVENUE	14.8
SE	KLEIN AVENUE AND LINCOLN AVENUE	22.8
SW	KLEIN AVENUE AND LINCOLN AVENUE TO APARTMENTS (KLEIN)	104.4
NW	6TH STREET AND LINCOLN AVENUE	25.2
SW	6TH STREET AND LINCOLN AVENUE	26.0
NE	6TH STREET AND LINCOLN AVENUE	25.2
SE	6TH STREET AND LINCOLN AVENUE	25.1
NW	7TH STREET AND LINCOLN AVENUE	23.4
SW	7TH STREET AND LINCOLN AVENUE	20.3
NE	KLEIN AVENUE AND WASHINGTON AVENUE	22.2
SE	KLEIN AVENUE AND WASHINGTON AVENUE	19.8
NW	KLEIN AVENUE AND HAMPDEN AVENUE	7.8
SW	KLEIN AVENUE AND HAMPDEN AVENUE	28.1
NW	KLEIN AVENUE AND JEFFERSON AVENUE	28.3
NE	KLEIN AVENUE AND JEFFERSON AVENUE	10.2
SE	KLEIN AVENUE AND JEFFERSON AVENUE	9.1
TOTAL		569

TAU NO.	SECTION	COUNTY	TOTAL SHEETS	SHEET NO.
#	05-00047-00-SW	MADISON	19	4
STA. ---		TO STA. ---		
FED. ROAD DIST. NO.		LINE	FED. AID PROJECT	
CONTRACT NO. 97398				

 Juneau Associates, Inc. P.C. CONSULTING ENGINEERS AND LAND SURVEYORS 2105 State Street / 150 North Research Drive / 13810 Barrill Office Drive St. Louis, Missouri 63104 / St. Louis, Missouri 63104 / St. Louis, Missouri 63104 Phone: (314) 627-1400 / Phone: (314) 628-0900 / Phone: (314) 628-0900 Fax: (314) 627-5541 / Fax: (314) 628-0841 / Fax: (314) 628-1331 Registered Professional Service Corporation License No. 194-00338		CONSTRUCTION SCHEDULES SRTS PROGRAM VENICE, ILLINOIS SECTION 08-000047-00-SW	
REVISIONS		SCALE: N.T.S.	
NO.	DATE BY	REMARKS	
			DSN.BY: SDO/CAS DATE: 2/26/2009 SHEET
			DWN.BY: CAS DATE: 2/26/2009 4
			CHK'D: SDO DATE: 2/26/2009
DWG. NO.		JOB NO. 080903 DWG.	PLAN OF 19

FINAL SURVEY NOTE BOOK NO.	BY	DATE	
SURVEYED PLOTTED NOTE BOOK NO.	BY	DATE	

ORIGINAL SURVEY NOTE BOOK NO.	BY	DATE	
SURVEYED PLOTTED NOTE BOOK NO.	BY	DATE	


SIDEWALK REMOVAL SCHEDULE

CORNER	INTERSECTION	WIDTH (FT)	PCC SIDEWALK, 4" (SQ FT)
SW	BROADWAY AVENUE AND 6TH STREET	8	175.1
SE	BROADWAY AVENUE AND 6TH STREET	8	218.7
NW	BROADWAY AVENUE AND ORIOLE AVENUE	5	104.0
NE	BROADWAY AVENUE AND ORIOLE AVENUE	5	78.3
NW	BROADWAY AVENUE AND ROBIN STREET	5	107.1
NE	BROADWAY AVENUE AND ROBIN STREET	5	102.7
SW	BROADWAY AVENUE AND 7TH STREET	8	261.1
SE	BROADWAY AVENUE AND 7TH STREET	8	230.2
NE	KLEIN AVENUE AND LINCOLN AVENUE	5	86.1
SW	KLEIN AVENUE AND LINCOLN AVENUE	5	150.9
SE	KLEIN AVENUE AND LINCOLN AVENUE	5	219.0
NW	6TH STREET AND LINCOLN AVENUE	5	224.2
SW	6TH STREET AND LINCOLN AVENUE	5	235.8
NE	6TH STREET AND LINCOLN AVENUE	5	224.1
SE	6TH STREET AND LINCOLN AVENUE	5	223.6
NW	7TH STREET AND LINCOLN AVENUE	5	246.7
SW	7TH STREET AND LINCOLN AVENUE	5	213.8
NE	KLEIN AVENUE AND WASHINGTON AVENUE	5	211.1
SE	KLEIN AVENUE AND WASHINGTON AVENUE	5	185.2
NW	KLEIN AVENUE AND HAMPDEN AVENUE	5	94.2
SW	KLEIN AVENUE AND HAMPDEN AVENUE	5	276.2
NW	KLEIN AVENUE AND JEFFERSON AVENUE	5	261.5
NE	KLEIN AVENUE AND JEFFERSON AVENUE	5	182.7
SE	KLEIN AVENUE AND JEFFERSON AVENUE	5	146.9
TOTAL			4435

CURB AND GUTTER REMOVAL SCHEDULE


CORNER	INTERSECTION	Combination Curb and Gutter (FOOT)
SW	BROADWAY AVENUE AND 6TH STREET	21
SE	BROADWAY AVENUE AND 6TH STREET	12
NW	BROADWAY AVENUE AND ORIOLE AVENUE	11
NE	BROADWAY AVENUE AND ORIOLE AVENUE	10
NW	BROADWAY AVENUE AND ROBIN STREET	29
NE	BROADWAY AVENUE AND ROBIN STREET	27
SW	BROADWAY AVENUE AND 7TH STREET	33
SE	BROADWAY AVENUE AND 7TH STREET	18
NE	KLEIN AVENUE AND LINCOLN AVENUE	15
SW	KLEIN AVENUE AND LINCOLN AVENUE	22
SE	KLEIN AVENUE AND LINCOLN AVENUE	32
NW	6TH STREET AND LINCOLN AVENUE	31
SW	6TH STREET AND LINCOLN AVENUE	31
NE	6TH STREET AND LINCOLN AVENUE	34
SE	6TH STREET AND LINCOLN AVENUE	51
NW	7TH STREET AND LINCOLN AVENUE	29
SW	7TH STREET AND LINCOLN AVENUE	34
NE	KLEIN AVENUE AND WASHINGTON AVENUE	26
SE	KLEIN AVENUE AND WASHINGTON AVENUE	35
NW	KLEIN AVENUE AND HAMPDEN AVENUE	39
SW	KLEIN AVENUE AND HAMPDEN AVENUE	31
NW	KLEIN AVENUE AND JEFFERSON AVENUE	31
NE	KLEIN AVENUE AND JEFFERSON AVENUE	31
SE	KLEIN AVENUE AND JEFFERSON AVENUE	39
TOTAL		672

FBI	SECTION	COUNTY	TOTAL SHEETS	SHEET NO.
#	08-00047-00-SW	MADISON	19	5
STA. ---	TO STA. ---			
FED. ROAD DIST. NO.	NUMBER	FED. AID PROJECT		
CONTRACT NO. 97398				

 Juneau Associates, Inc. P.C. CONSULTING ENGINEERS AND LAND SURVEYORS 2100 State Street / 150 North Research Drive / 13810 Beverly Office Drive Cape Girardeau, MO 63504 / Cape Girardeau, MO 63505-3646 / St. Louis, Missouri 63103 Phone: (573) 677-1400 / Phone: (573) 658-0800 / Phone: (314) 968-0800 Fax: (573) 652-5541 / Fax: (573) 658-0841 / Fax: (314) 968-1331 Registered Professional Service Corporation License No. 194-001339		CONSTRUCTION SCHEDULES SRTS PROGRAM VENICE, ILLINOIS SECTION 08-000047-00-SW	
REVISIONS		SCALE: N.T.S.	
NO.	DATE BY	REMARKS	
			DSN.BY: SOO/CAS DATE: 2/26/2009 SHEET
			DWN.BY: CAS DATE: 2/26/2009 5
			CHK'D: SOO DATE: 2/26/2009
DWG. NO.		JOB NO. 080903	DWG. PLAN OF 19

FINAL SURVEY NOTE BOOK NO.	SURVEYED PLOTTED TEMPLATE AREAS CHECKED	BY	DATE

ORIGINAL SURVEY NOTE BOOK NO.	SURVEYED PLOTTED TEMPLATE AREAS CHECKED	BY	DATE

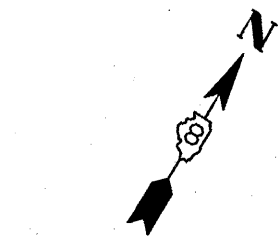

KLEIN AVE.

PLAN SHEET 1

PLAN SHEET 1

BROADWAY AVENUE

PLAN SHEET 2

PLAN SHEET 2

PLAN SHEET 3

4TH ST.

LINCOLN AVENUE

KLEIN AVENUE

6TH STREET

7TH STREET

WASHINGTON AVENUE

HAMPDEN AVENUE

PLAN SHEET 3

PLAN SHEET 4

JEFFERSON AVENUE

FILE NO.	SECTION	COUNTY	TOTAL SHEETS	SHEET NO.
#	08-00047-00-SW	MADISON	19	6
STA. ---		TO STA. ---		
FED. ROAD DIST. NO.		SLAB NO.	FED. AID PROJECT	
CONTRACT NO. 97398				



Juneau Associates, Inc. P.C.
CONSULTING ENGINEERS AND LAND SURVEYORS
2100 State Street / 100 North Research Drive / 13810 Bennett Office Drive
St. Louis, MO 63103 / St. Louis, MO 63103 / St. Louis, MO 63103
Phone: (314) 968-1400 / Phone: (314) 968-1400 / Phone: (314) 968-1400
Fax: (314) 968-1400 / Fax: (314) 968-1400 / Fax: (314) 968-1400
Registered Professional Service Corporation License No. 184-003389

PLAN SHEET LAYOUT
SRTS PROGRAM
VENICE, ILLINOIS
SECTION 08-000047-00-SW

REVISIONS				SCALE:	
NO.	DATE	BY	REMARKS	1 inch = 60 feet	
				DSN.BY: SOO/CAS	DATE: 2/27/2009
				DWN.BY: CAS	DATE: 2/27/2009
				CHK'D: SOO	DATE: 2/27/2009
DWG. NO.				JOB NO. 080903	DWG. PLAN OF 19

FINAL	DATE
SURVEYED	BY
SURVEY PLOTTED	
NOTE BOOK TEMPLATE	
AREAS CHECKED	
NO.	

ORIGINAL	DATE
SURVEYED	BY
SURVEY PLOTTED	
NOTE BOOK TEMPLATE	
AREAS CHECKED	
NO.	

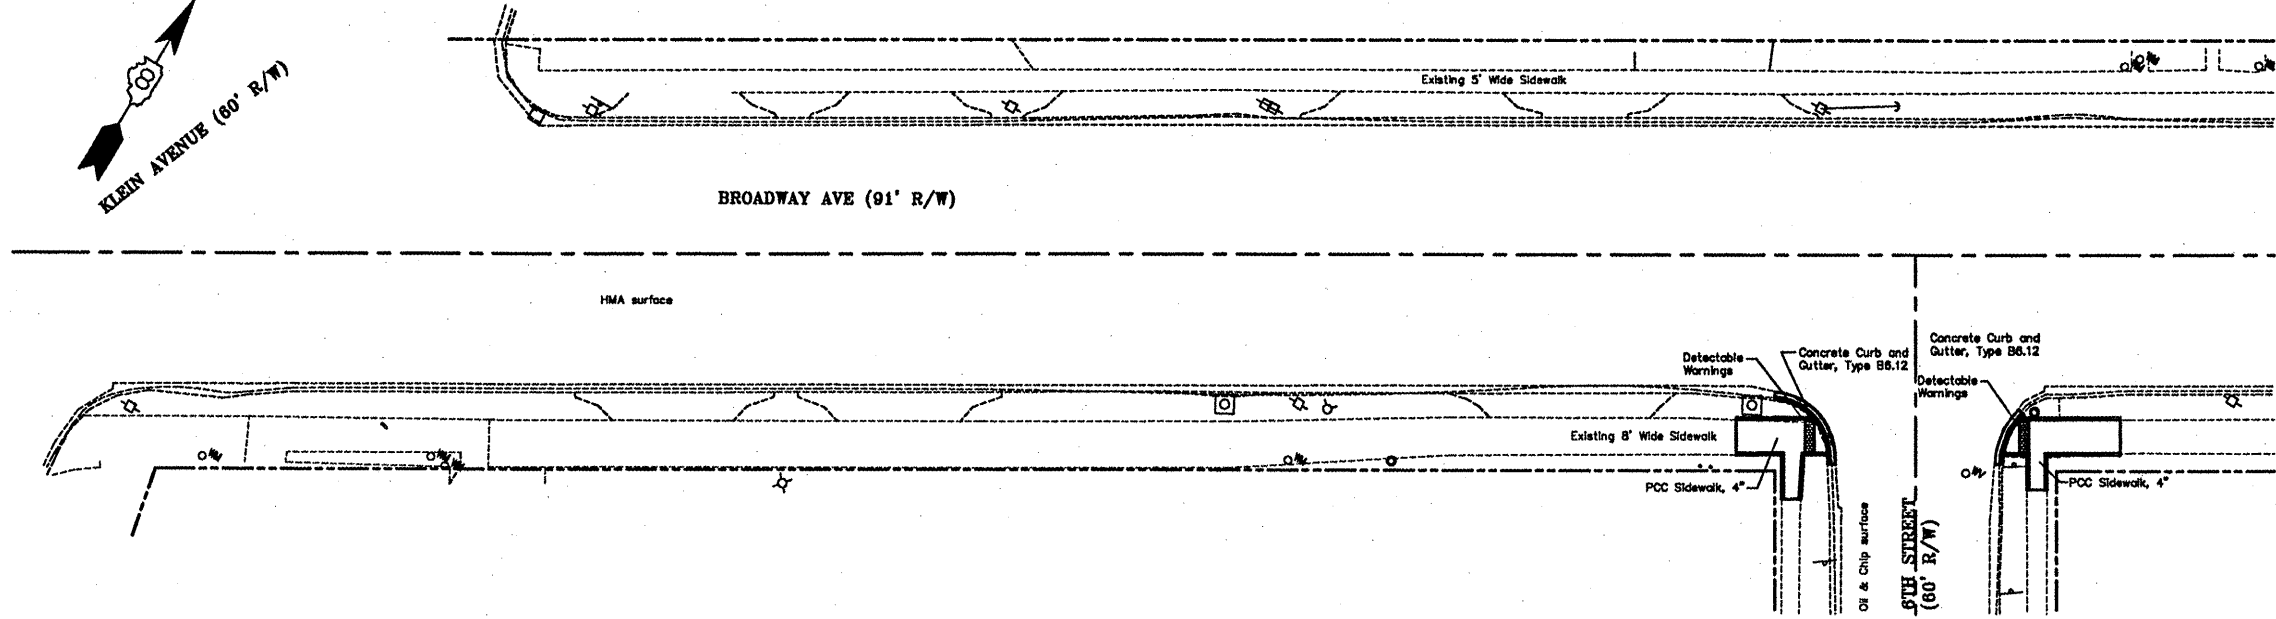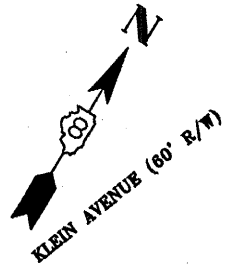


FILE NO.	SECTION	COUNTY	TOTAL SHEETS	SHEET NO.
#	08-00047-00-SW	MADISON	19	7
STA. ---	TO STA. ---			
FED. ROAD DIST. NO.	ALABAMA	FED. AID PROJECT		

CONTRACT NO. 97398

NOTE 1. UNDERGROUND FACILITIES, STRUCTURES, AND UTILITIES HAVE BEEN PLOTTED FROM AVAILABLE SURVEYS AND RECORDS. THEREFORE, THESE LOCATIONS MUST BE CONSIDERED APPROXIMATE ONLY. THERE MAY BE OTHERS, THE EXISTENCE OF WHICH IS PRESENTLY NOT KNOWN. VERIFICATION OF THE LOCATION OF UNDERGROUND UTILITIES SHOWN OR NOT SHOWN IS THE RESPONSIBILITY OF THE CONTRACTOR.

NOTE 2. ALL RIGHT-OF-WAY AND PROPERTY LINES SHOWN ARE FROM PLATTED INFORMATION AND NOT THE RESULT OF A FIELD SURVEY.

NOTE 3. ALL ADA RAMPS TO BE TYPE "A" RAMPS AND CONSTRUCTED ACCORDING TO HIGHWAY STANDARD 424001.

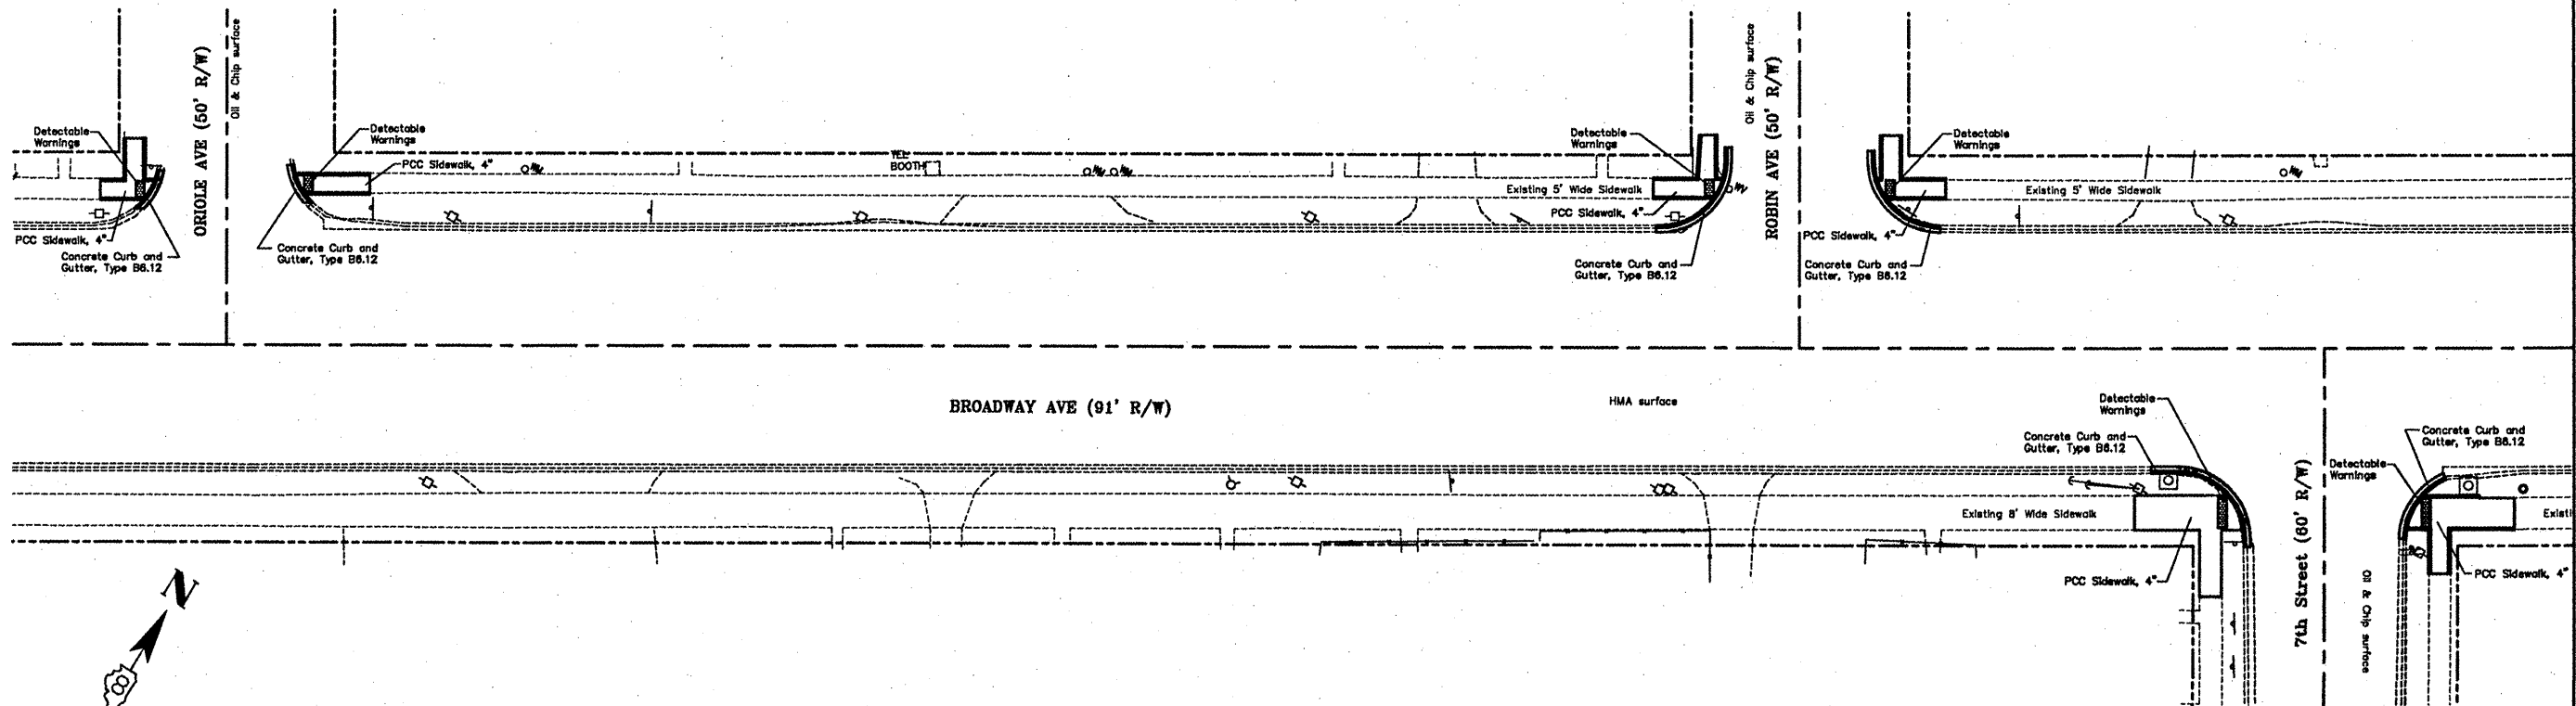

Juneau Associates, Inc. P.C.
CONSULTING ENGINEERS AND LAND SURVEYORS
2700 State Street
Brentwood, TN 37027
Phone: (615) 877-1400
Fax: (615) 877-1400
100 North Research Drive
Cookeville, TN 38506
Phone: (615) 858-0000
Fax: (615) 858-0001
13810 Barrett Office Drive
St. Louis, Missouri 63025
Phone: (314) 968-0000
Fax: (314) 968-1338
Registered Professional Surveyor License No. 184-003288

PLAN


SRTS PROGRAM
VENICE, ILLINOIS
SECTION 08-00047-00-SW

REVISIONS			
NO.	DATE	BY	REMARKS
DWG. NO.			

SCALE:	1 inch = 20 feet
DSN.BY: SOO/CAS	DATE: 2/27/2009
DWN.BY: CAS	DATE: 2/27/2009
CHK'D: SOO	DATE: 2/27/2009
JOB NO. 080903	DWG. PLAN
	OF 19

SHEET
7

ORIGINAL SURVEY		BY	DATE
SURVEYED			
PLOTTED			
TEMPLATE			
NOTE BOOK			
AREAS			
CHECKED			
NO			

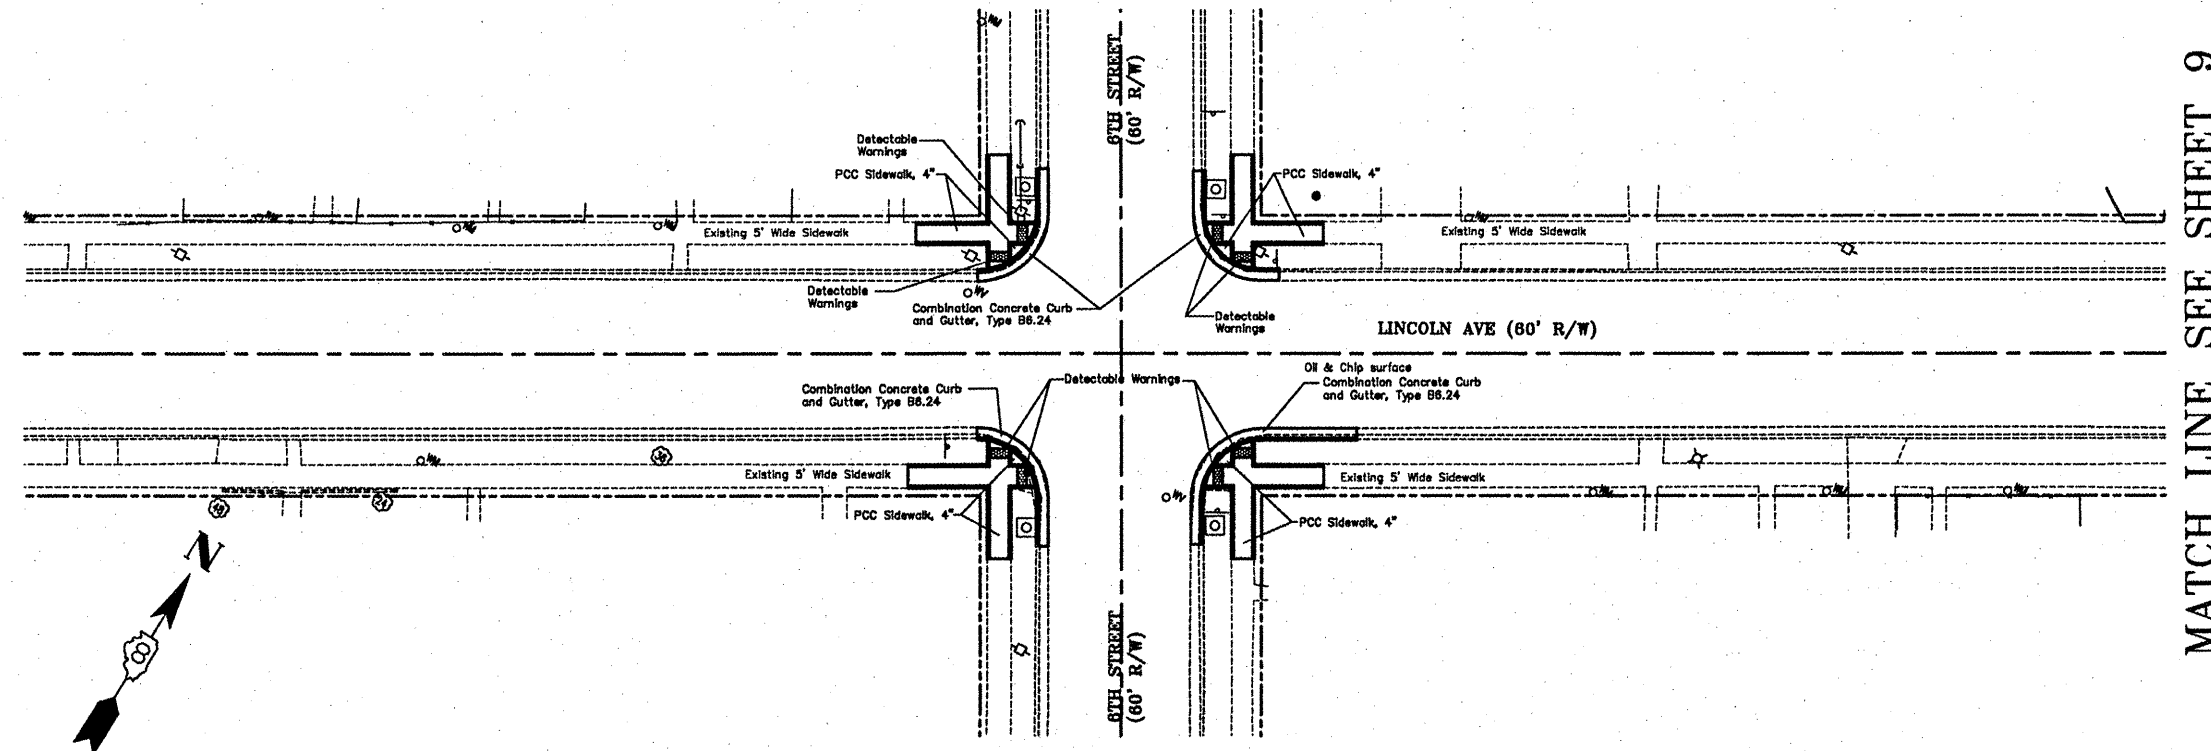

NOTE 1. UNDERGROUND FACILITIES, STRUCTURES, AND UTILITIES HAVE BEEN PLOTTED FROM AVAILABLE SURVEYS AND RECORDS; THEREFORE, THESE LOCATIONS MUST BE CONSIDERED APPROXIMATE ONLY. THERE MAY BE OTHERS, THE EXISTENCE OF WHICH IS PRESENTLY NOT KNOWN. VERIFICATION OF THE LOCATION OF UNDERGROUND UTILITIES SHOWN OR NOT SHOWN IS THE RESPONSIBILITY OF THE CONTRACTOR.


NOTE 2. ALL RIGHT-OF-WAY AND PROPERTY LINES SHOWN ARE FROM PLATTED INFORMATION AND NOT THE RESULT OF A FIELD SURVEY.

NOTE 3. ALL ADA RAMPS TO BE TYPE "A" RAMPS AND CONSTRUCTED ACCORDING TO HIGHWAY STANDARD 424.001.

NOTE 1. UNDERGROUND FACILITIES, STRUCTURES, AND UTILITIES HAVE BEEN PLOTTED FROM AVAILABLE SURVEYS AND RECORDS; THEREFORE, THESE LOCATIONS MUST BE CONSIDERED APPROXIMATE ONLY. THERE MAY BE OTHERS, THE EXISTENCE OF WHICH IS PRESENTLY NOT KNOWN. VERIFICATION OF THE LOCATION OF UNDERGROUND UTILITIES SHOWN OR NOT SHOWN IS THE RESPONSIBILITY OF THE CONTRACTOR.


NOTE 2. ALL RIGHT-OF-WAY AND PROPERTY LINES SHOWN ARE FROM PLATTED INFORMATION AND NOT THE RESULT OF A FIELD SURVEY.

NOTE 3. ALL ADA RAMPS TO BE TYPE "A" RAMPS AND CONSTRUCTED ACCORDING TO HIGHWAY STANDARD 424.001.

	Juneau Associates, Inc. P.C. CONSULTING ENGINEERS AND LAND SURVEYORS		PLAN																																			
	2100 State Street Seattle, WA 98101 Phone: (206) 467-1400 Fax: (206) 467-0541	1700 North Research Drive Covington, WA 98003-3649 Phone: (360) 588-0057 Fax: (360) 588-0941	13816 Barrett Office Drive St. Louis, Missouri 63037 Phone: (314) 908-0080 Fax: (314) 908-1531	SRTS PROGRAM VENICE, ILLINOIS																																		
	Registered Professional Service Corporation License No. 184-003358			SECTION 08--000047--00--SW																																		
	<div style="display: flex; justify-content: space-between;"> <div style="width: 45%;"> REVISIONS <table border="1" style="width: 100%; border-collapse: collapse;"> <thead> <tr> <th style="width: 10%;">NO.</th> <th style="width: 15%;">DATE</th> <th style="width: 10%;">BY</th> <th style="width: 25%;">REMARKS</th> </tr> </thead> <tbody> <tr><td> </td><td> </td><td> </td><td> </td></tr> <tr><td> </td><td> </td><td> </td><td> </td></tr> <tr><td> </td><td> </td><td> </td><td> </td></tr> <tr><td> </td><td> </td><td> </td><td> </td></tr> <tr><td> </td><td> </td><td> </td><td> </td></tr> </tbody> </table> </div> <div style="width: 45%;"> SCALE: <div style="text-align: center; font-size: 1.2em;">1 inch = 20 feet</div> <table border="1" style="width: 100%; border-collapse: collapse;"> <tr> <td style="width: 33%;">DSN.BY: SOO/CAS</td> <td style="width: 33%;">DATE: 2/27/2009</td> <td style="width: 33%;">SHEET</td> </tr> <tr> <td>OWN.BY: CAS</td> <td>DATE: 2/27/2009</td> <td>8</td> </tr> <tr> <td>CHK'D: SOO</td> <td>DATE: 2/27/2009</td> <td> </td> </tr> <tr> <td>JOB NO. 080903</td> <td>DWG. PLAN</td> <td>OF 19</td> </tr> </table> </div> </div>			NO.	DATE	BY	REMARKS																					DSN.BY: SOO/CAS	DATE: 2/27/2009	SHEET	OWN.BY: CAS	DATE: 2/27/2009	8	CHK'D: SOO	DATE: 2/27/2009		JOB NO. 080903	DWG. PLAN
NO.	DATE	BY	REMARKS																																			
DSN.BY: SOO/CAS	DATE: 2/27/2009	SHEET																																				
OWN.BY: CAS	DATE: 2/27/2009	8																																				
CHK'D: SOO	DATE: 2/27/2009																																					
JOB NO. 080903	DWG. PLAN	OF 19																																				

FINAL	SURVEYED	BY	DATE
SURVEY	PLOTTED		
NOTE BOOK	TEMPLATE		
NO.	AREAS CHECKED		

MATCH LINE SEE SHEET 8

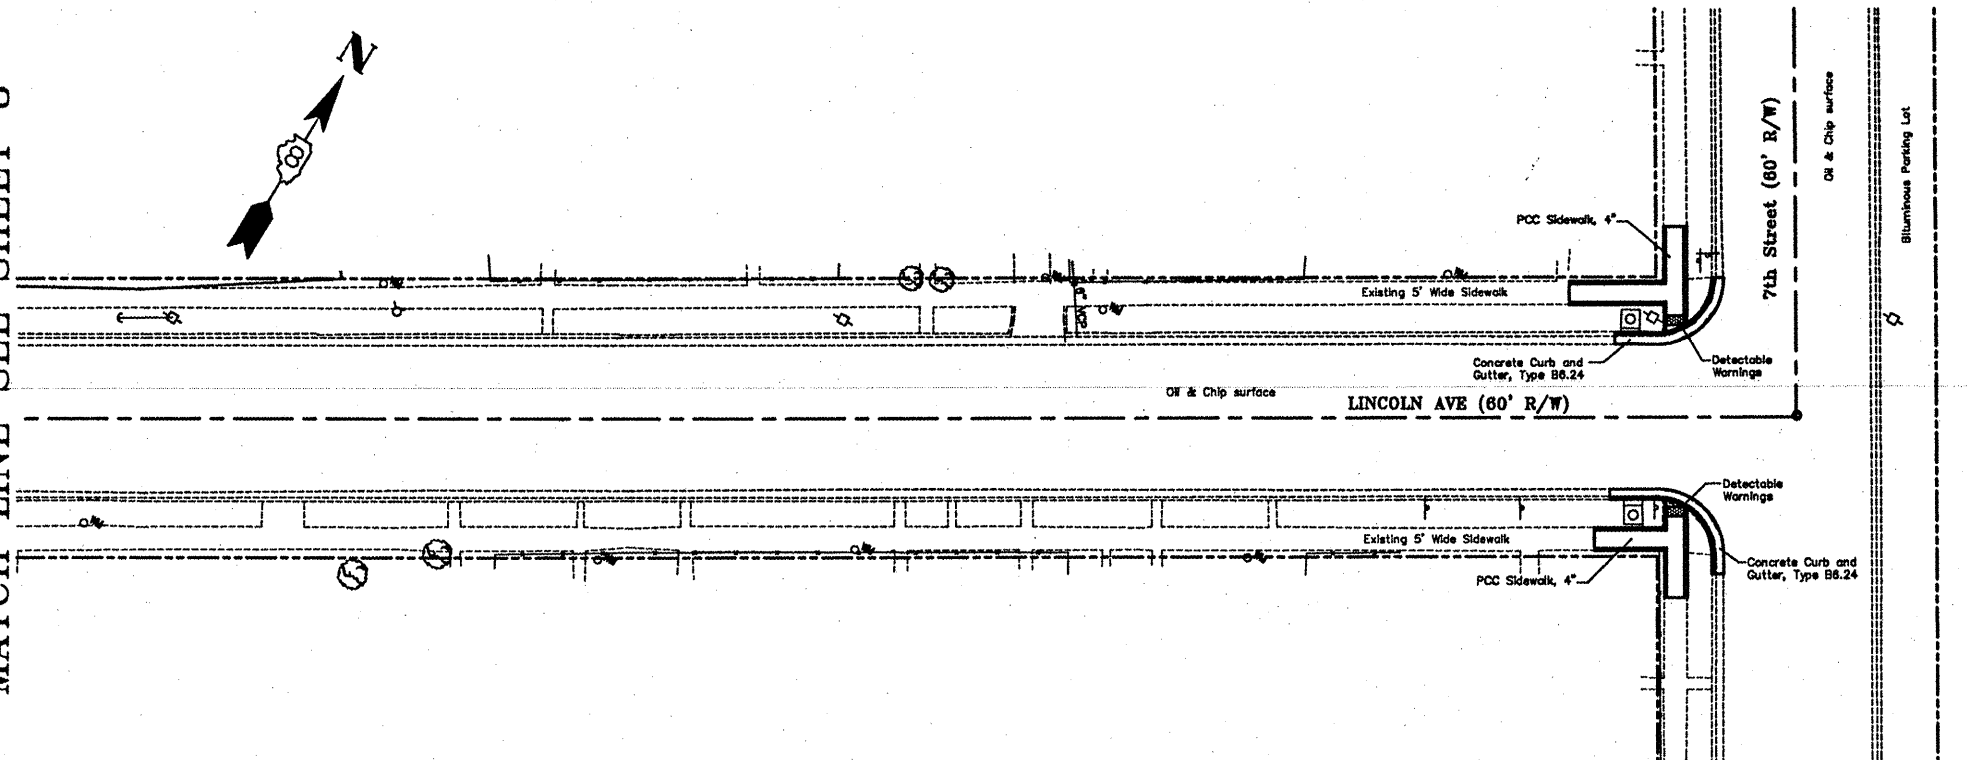


FILE	SECTION	COUNTY	TOTAL	SHEET
#	08-00047-00-SW	MADISON	19	9
STA.	---	TO STA.	---	
FED. ROAD DIST. NO.		LAUREN	FED. AID PROJECT	

CONTRACT NO. 97398

- NOTE 1. UNDERGROUND FACILITIES, STRUCTURES, AND UTILITIES HAVE BEEN PLOTTED FROM AVAILABLE SURVEYS AND RECORDS; THEREFORE, THESE LOCATIONS MUST BE CONSIDERED APPROXIMATE ONLY. THERE MAY BE OTHERS, THE EXISTENCE OF WHICH IS PRESENTLY NOT KNOWN. VERIFICATION OF THE LOCATION OF UNDERGROUND UTILITIES SHOWN OR NOT SHOWN IS THE RESPONSIBILITY OF THE CONTRACTOR.
- NOTE 2. ALL RIGHT-OF-WAY AND PROPERTY LINES SHOWN ARE FROM PLATTED INFORMATION AND NOT THE RESULT OF A FIELD SURVEY.
- NOTE 3. ALL ADA RAMPS TO BE TYPE "A" RAMPS AND CONSTRUCTED ACCORDING TO HIGHWAY STANDARD 424001.

ORIGINAL	SURVEYED	BY	DATE
SURVEY	PLOTTED		
NOTE BOOK	TEMPLATE		
NO.	AREAS CHECKED		

MATCH LINE SEE SHEET 8

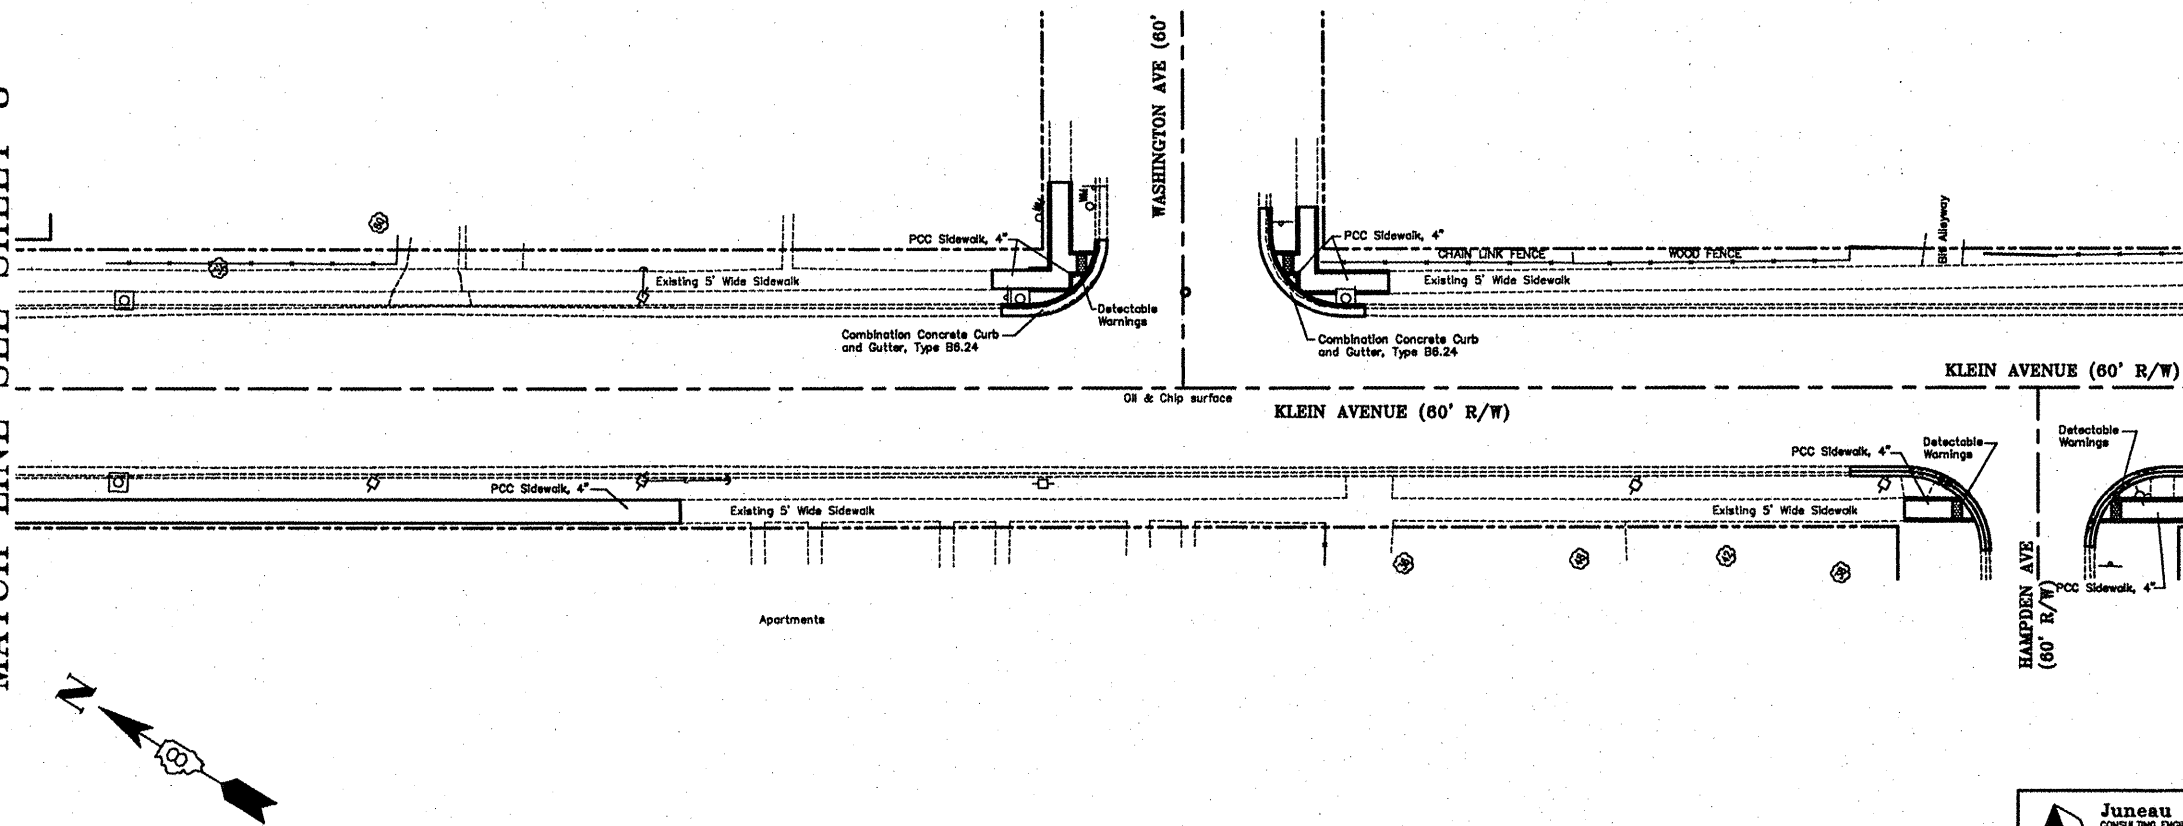

MATCH LINE SEE SHEET 10

- NOTE 1. UNDERGROUND FACILITIES, STRUCTURES, AND UTILITIES HAVE BEEN PLOTTED FROM AVAILABLE SURVEYS AND RECORDS; THEREFORE, THESE LOCATIONS MUST BE CONSIDERED APPROXIMATE ONLY. THERE MAY BE OTHERS, THE EXISTENCE OF WHICH IS PRESENTLY NOT KNOWN. VERIFICATION OF THE LOCATION OF UNDERGROUND UTILITIES SHOWN OR NOT SHOWN IS THE RESPONSIBILITY OF THE CONTRACTOR.
- NOTE 2. ALL RIGHT-OF-WAY AND PROPERTY LINES SHOWN ARE FROM PLATTED INFORMATION AND NOT THE RESULT OF A FIELD SURVEY.
- NOTE 3. ALL ADA RAMPS TO BE TYPE "A" RAMPS AND CONSTRUCTED ACCORDING TO HIGHWAY STANDARD 424001.

Juneau Associates, Inc. P.C.
CONSULTING ENGINEERS AND LAND SURVEYORS
2700 State Street / 100 North Research Drive / 13810 Barrett Office Drive
Drexel City, Mo. 65004 / Overland Park, Mo. 66205-3646 / St. Louis, Missouri 63103
Phone: (314) 627-1400 / Phone: (816) 648-0900 / Phone: (314) 668-0200
Fax: (314) 627-5541 / Fax: (816) 648-0841 / Fax: (314) 668-1331
Registered Professional Service Corporation License No. 181-033388

PLAN

SRTS PROGRAM
VENICE, ILLINOIS

SECTION 08-00047-00-SW



REVISIONS			
NO.	DATE	BY	REMARKS

SCALE:		
1 inch = 20 feet		
DSN.BY: SOO/CAS	DATE: 2/27/2009	SHEET
DWN.BY: CAS	DATE: 2/27/2009	9
CHK'D: SOO	DATE: 2/27/2009	
JOB NO. 080903	DWG. PLAN	OF 19

FINAL	BY	DATE
SURVEYED		
PLOTTED		
NOTE BOOK		
TEMPLATE		
AREAS		
CHECKED		
NO.		

ORIGINAL	BY	DATE
SURVEYED		
PLOTTED		
NOTE BOOK		
TEMPLATE		
AREAS		
CHECKED		
NO.		

MATCH LINE SEE SHEET 9

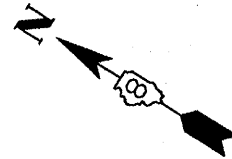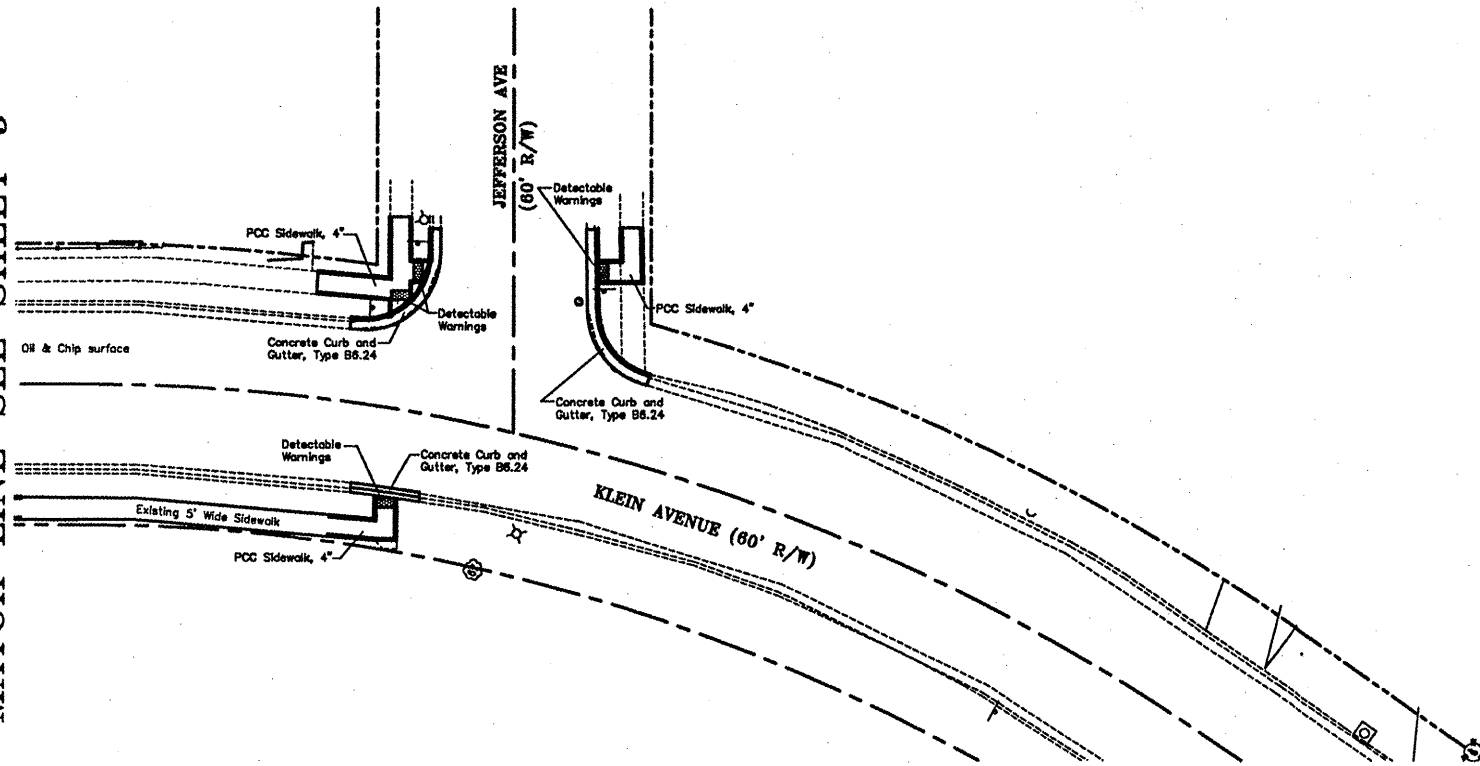

FBI	SECTION	COUNTY	TOTAL	SHEET
#	08-00047-00-SW	MADISON	19	10
STA. ---	TO STA. ---			
FED. ROAD DIST. NO.	ALWAYS	FED. AID PROJECT		


CONTRACT NO. 97398

- NOTE 1. UNDERGROUND FACILITIES, STRUCTURES, AND UTILITIES HAVE BEEN PLOTTED FROM AVAILABLE SURVEYS AND RECORDS. THEREFORE, THESE LOCATIONS MUST BE CONSIDERED APPROXIMATE ONLY. THERE MAY BE OTHERS, THE EXISTENCE OF WHICH IS PRESENTLY NOT KNOWN. VERIFICATION OF THE LOCATION OF UNDERGROUND UTILITIES SHOWN OR NOT SHOWN IS THE RESPONSIBILITY OF THE CONTRACTOR.
- NOTE 2. ALL RIGHT-OF-WAY AND PROPERTY LINES SHOWN ARE FROM PLATTED INFORMATION AND NOT THE RESULT OF A FIELD SURVEY.
- NOTE 3. ALL ADA RAMPS TO BE TYPE "A" RAMPS AND CONSTRUCTED ACCORDING TO HIGHWAY STANDARD 424001.

Juneau Associates, Inc. P.C. CONSULTING ENGINEERS AND LAND SURVEYORS 200 State Street / 100 North Research Drive / 1300 Barrett Office Drive Granite City, Illinois 62040 / Glenview, Illinois 60025-3649 / St. Louis, Missouri 63101 Phone: (618) 977-1400 / Phone: (618) 958-0800 / Phone: (314) 958-0880 Fax: (618) 945-5341 / Fax: (618) 958-0941 / Fax: (314) 958-1531 Registered Professional Survey Corporation License No. 154-003388				PLAN SRTS PROGRAM VENICE, ILLINOIS SECTION 08-000047-00-SW																								
REVISIONS <table border="1"> <thead> <tr> <th>NO.</th> <th>DATE</th> <th>BY</th> <th>REMARKS</th> </tr> </thead> <tbody> <tr><td> </td><td> </td><td> </td><td> </td></tr> <tr><td> </td><td> </td><td> </td><td> </td></tr> <tr><td> </td><td> </td><td> </td><td> </td></tr> </tbody> </table>				NO.	DATE	BY	REMARKS													SCALE: 1 inch = 20 feet <table border="1"> <tr> <td>DSN BY: SGO/CAS</td> <td>DATE: 2/27/2009</td> <td rowspan="3">SHEET 10</td> </tr> <tr> <td>DWN BY: CAS</td> <td>DATE: 2/27/2009</td> </tr> <tr> <td>CHK'D: SGO</td> <td>DATE: 2/27/2009</td> </tr> </table>		DSN BY: SGO/CAS	DATE: 2/27/2009	SHEET 10	DWN BY: CAS	DATE: 2/27/2009	CHK'D: SGO	DATE: 2/27/2009
NO.	DATE	BY	REMARKS																									
DSN BY: SGO/CAS	DATE: 2/27/2009	SHEET 10																										
DWN BY: CAS	DATE: 2/27/2009																											
CHK'D: SGO	DATE: 2/27/2009																											
DWG. NO. 080903				JOB NO. 080903 DWG. PLAN OF 19																								

CONTRACT NO. 97398


NOTE 3. ALL PAVEMENT MARKINGS SHALL BE CONSTRUCTED
ACCORDING TO SECTION 780 OF THE STANDARD
SPECIFICATIONS.

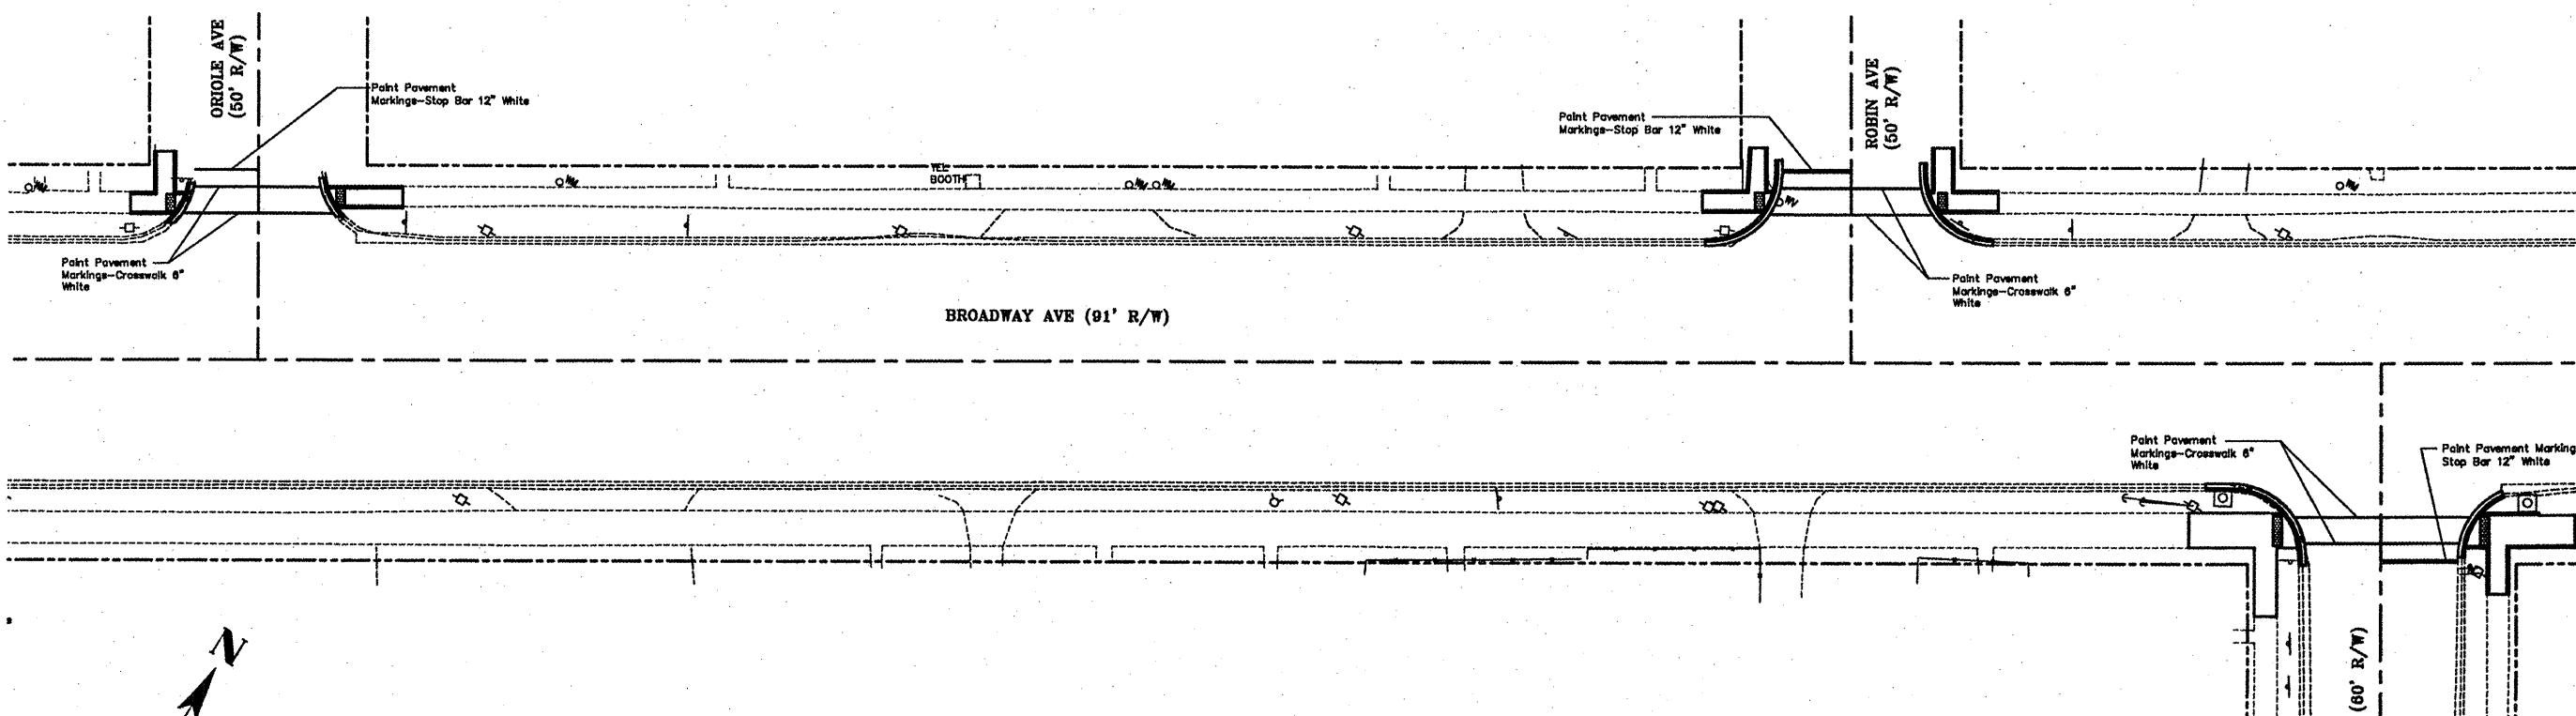

DWG. NO.	JOB NO. 080903	DWG. PLAN	OF 19
----------	----------------	-----------	-------

FINAL	DATE
SURVEYED	BY
PLOTTED	
NOTE BOOK	
TEMPLATE	
AREAS	CHECKED
NO.	


FOURTH ST (60' R/W)

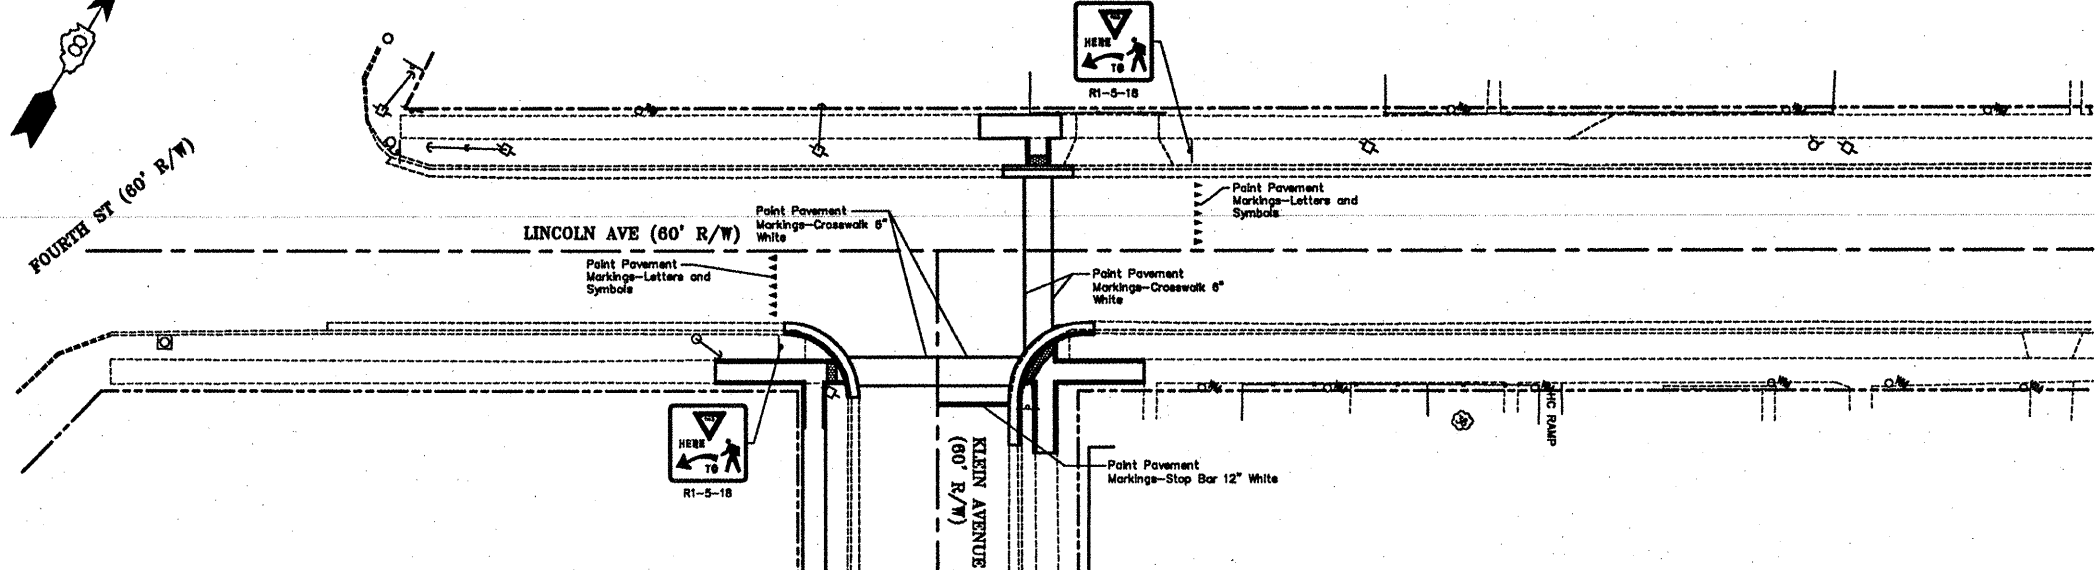

MATCH LINE SEE SHEET 13

ORIGINAL	DATE
SURVEYED	BY
PLOTTED	
NOTE BOOK	
TEMPLATE	
AREAS	CHECKED
NO.	

FOURTH ST (60' R/W)

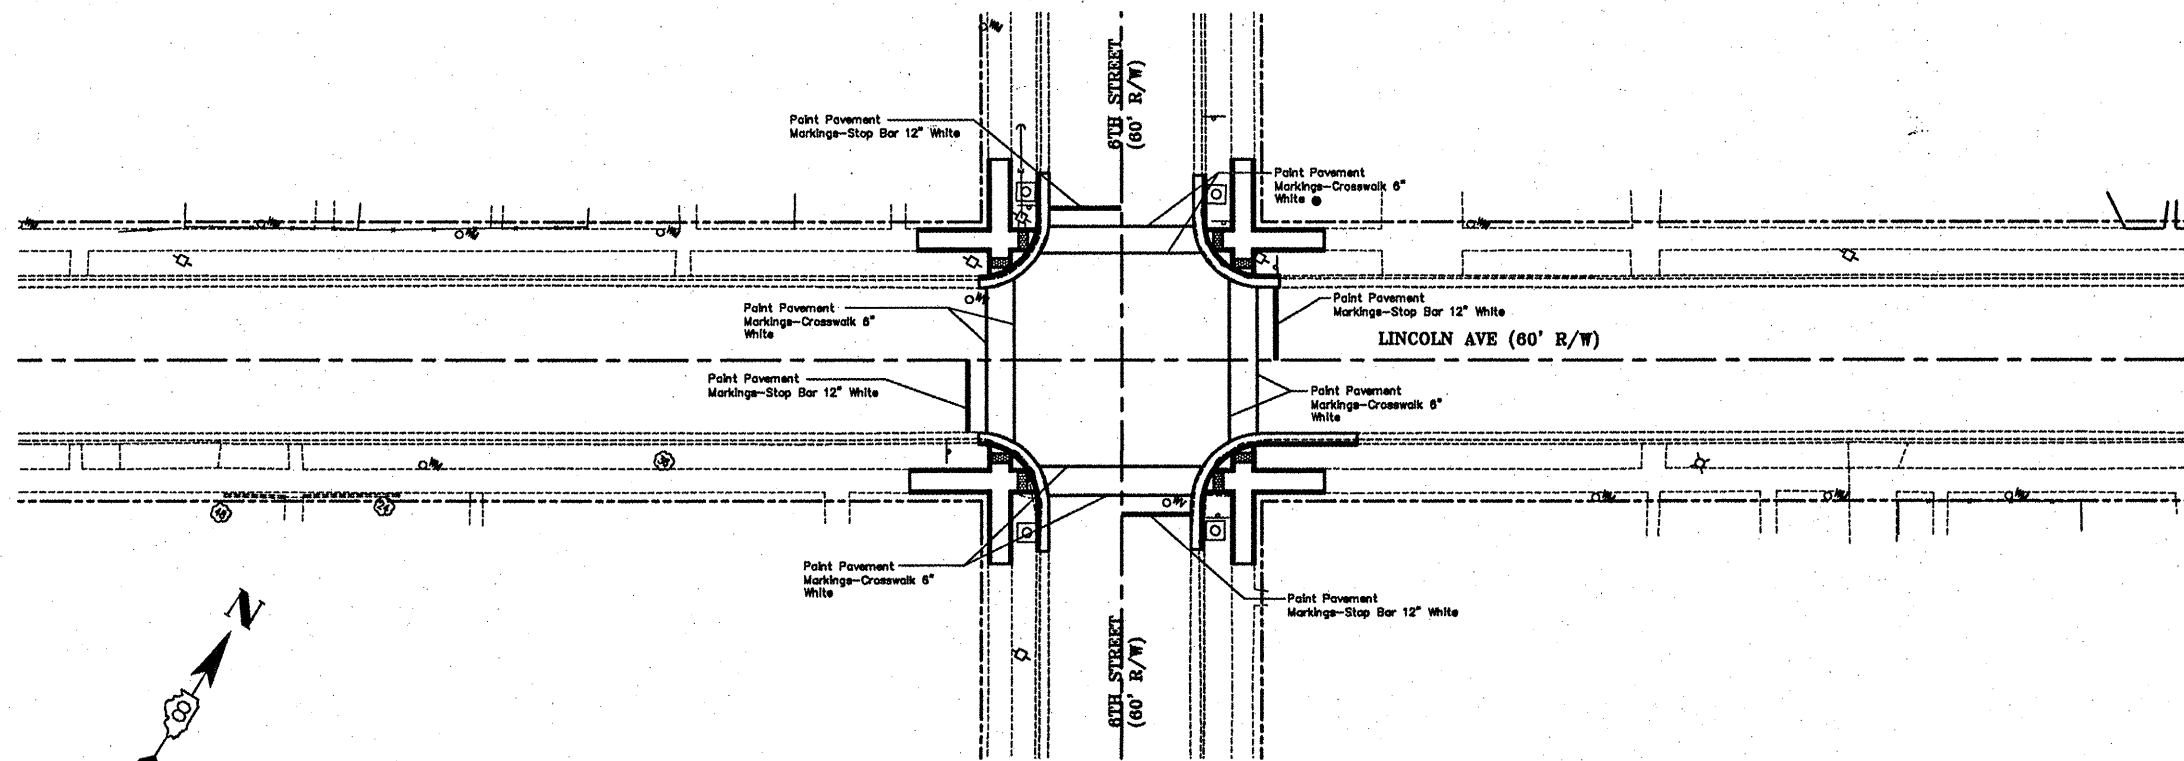

MATCH LINE SEE SHEET 13

FED. DIST.	SECTION	COUNTY	TOTAL SHEETS	SHEET NO.
#	08-00047-00-SW	MADISON	19	12
STA.	---	TO STA.	---	
FED. ROAD DIST. NO.	---	FED. AID PROJECT		

CONTRACT NO. 97398

- NOTE 1. UNDERGROUND FACILITIES, STRUCTURES, AND UTILITIES HAVE BEEN PLOTTED FROM AVAILABLE SURVEYS AND RECORDS. THEREFORE, THESE LOCATIONS MUST BE CONSIDERED APPROXIMATE ONLY. THERE MAY BE OTHERS, THE EXISTENCE OF WHICH IS PRESENTLY NOT KNOWN. VERIFICATION OF THE LOCATION OF UNDERGROUND UTILITIES SHOWN OR NOT SHOWN IS THE RESPONSIBILITY OF THE CONTRACTOR.
- NOTE 2. ALL RIGHT-OF-WAY AND PROPERTY LINES SHOWN ARE FROM PLATTED INFORMATION AND NOT THE RESULT OF A FIELD SURVEY.
- NOTE 3. ALL PAVEMENT MARKINGS SHALL BE CONSTRUCTED ACCORDING TO SECTION 780 OF THE STANDARD SPECIFICATIONS.

- NOTE 1. UNDERGROUND FACILITIES, STRUCTURES, AND UTILITIES HAVE BEEN PLOTTED FROM AVAILABLE SURVEYS AND RECORDS. THEREFORE, THESE LOCATIONS MUST BE CONSIDERED APPROXIMATE ONLY. THERE MAY BE OTHERS, THE EXISTENCE OF WHICH IS PRESENTLY NOT KNOWN. VERIFICATION OF THE LOCATION OF UNDERGROUND UTILITIES SHOWN OR NOT SHOWN IS THE RESPONSIBILITY OF THE CONTRACTOR.
- NOTE 2. ALL RIGHT-OF-WAY AND PROPERTY LINES SHOWN ARE FROM PLATTED INFORMATION AND NOT THE RESULT OF A FIELD SURVEY.
- NOTE 3. ALL PAVEMENT MARKINGS SHALL BE CONSTRUCTED ACCORDING TO SECTION 780 OF THE STANDARD SPECIFICATIONS.

Juneau Associates, Inc. P.C.
CONSULTING ENGINEERS AND LAND SURVEYORS
2100 State Street
St. Louis, MO 63103
Phone: (314) 557-1000
Fax: (314) 557-1001

100 North Research Drive
St. Louis, MO 63103
Phone: (314) 557-1000
Fax: (314) 557-1001

13810 Barnett Office Drive
St. Louis, MO 63121
Phone: (314) 557-1000
Fax: (314) 557-1001

PAVEMENT MARKING PLAN
SRTS PROGRAM
VENICE, ILLINOIS
SECTION 08-00047-00-SW

SCALE: 1 inch = 20 feet

NO.	DATE	BY	REMARKS


DWG. NO. _____

DSN BY: SOO/CAS	DATE: 2/25/2009	SHEET 12 OF 20
DWN BY: CAS	DATE: 2/25/2009	
CHK'D: SOO	DATE: 2/25/2009	

JOB NO. 080903 DWG. PLAN

FINAL	SURVEYED	BY	DATE
SURVEY PLOTTED			
NOTE BOOK			
NO.			
AREAS CHECKED			

MATCH LINE SEE SHEET 12

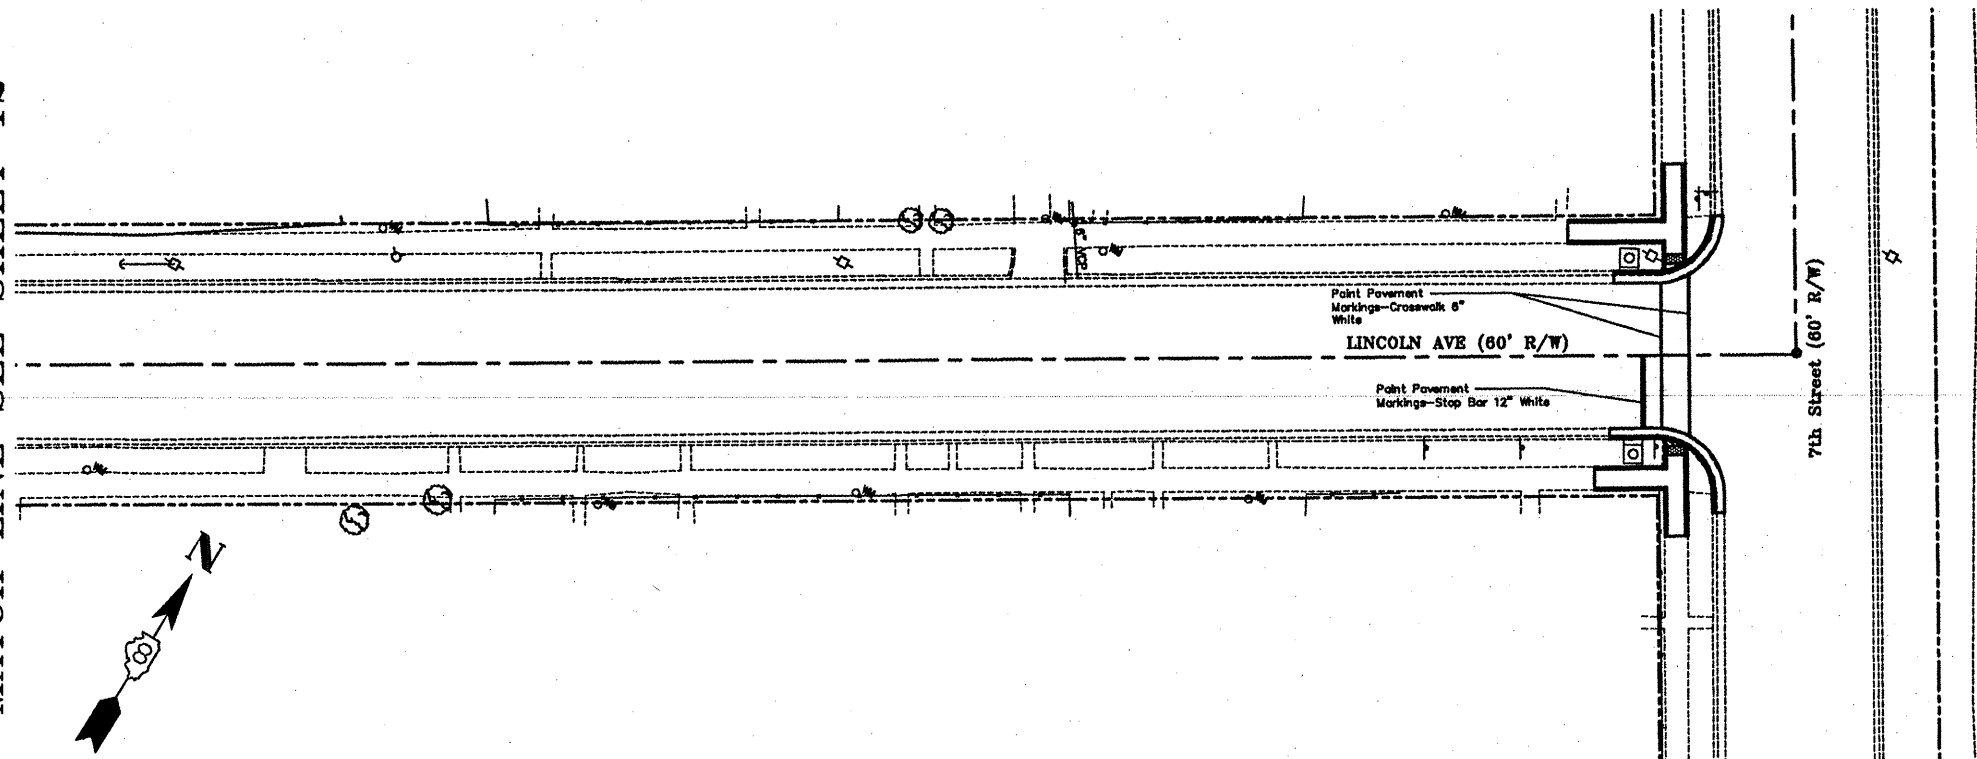


FILE	SECTION	COUNTY	TOTAL SHEETS	SHEET NO.
#	08-00047-00-SW	MADISON	19	13
STA.	---	TO STA.	---	
FED. ROAD DIST. NO.		ALWAYS	FED. AID PROJECT	

CONTRACT NO. 97398

- NOTE 1. UNDERGROUND FACILITIES, STRUCTURES, AND UTILITIES HAVE BEEN PLOTTED FROM AVAILABLE SURVEYS AND RECORDS. THEREFORE, THESE LOCATIONS MUST BE CONSIDERED APPROXIMATE ONLY. THERE MAY BE OTHERS, THE EXISTENCE OF WHICH IS PRESENTLY NOT KNOWN. VERIFICATION OF THE LOCATION OF UNDERGROUND UTILITIES SHOWN OR NOT SHOWN IS THE RESPONSIBILITY OF THE CONTRACTOR.
- NOTE 2. ALL RIGHT-OF-WAY AND PROPERTY LINES SHOWN ARE FROM PLATTED INFORMATION AND NOT THE RESULT OF A FIELD SURVEY.
- NOTE 3. ALL PAVEMENT MARKINGS SHALL BE CONSTRUCTED ACCORDING TO SECTION 780 OF THE STANDARD SPECIFICATIONS.

ORIGINAL	SURVEYED	BY	DATE
SURVEY PLOTTED			
NOTE BOOK			
NO.			
AREAS CHECKED			

MATCH LINE SEE SHEET 12

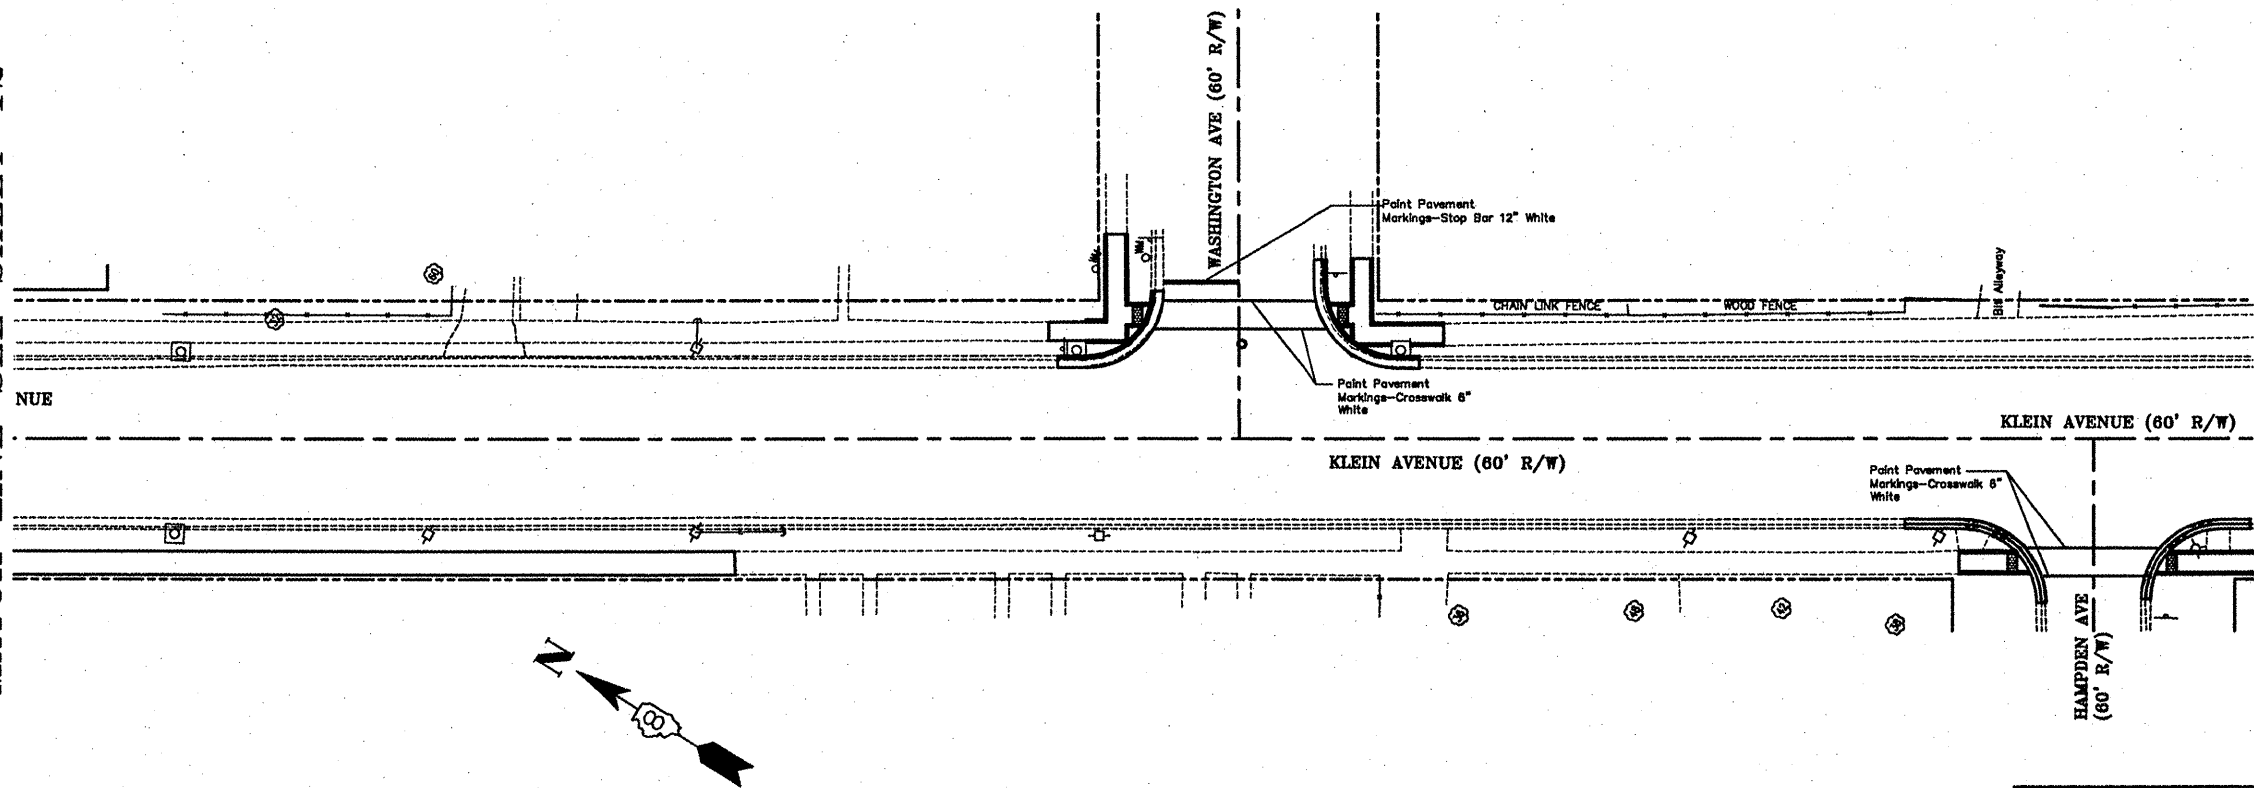

MATCH LINE SEE SHEET 14

- NOTE 1. UNDERGROUND FACILITIES, STRUCTURES, AND UTILITIES HAVE BEEN PLOTTED FROM AVAILABLE SURVEYS AND RECORDS. THEREFORE, THESE LOCATIONS MUST BE CONSIDERED APPROXIMATE ONLY. THERE MAY BE OTHERS, THE EXISTENCE OF WHICH IS PRESENTLY NOT KNOWN. VERIFICATION OF THE LOCATION OF UNDERGROUND UTILITIES SHOWN OR NOT SHOWN IS THE RESPONSIBILITY OF THE CONTRACTOR.
- NOTE 2. ALL RIGHT-OF-WAY AND PROPERTY LINES SHOWN ARE FROM PLATTED INFORMATION AND NOT THE RESULT OF A FIELD SURVEY.
- NOTE 3. ALL PAVEMENT MARKINGS SHALL BE CONSTRUCTED ACCORDING TO SECTION 780 OF THE STANDARD SPECIFICATIONS.

Juneau Associates, Inc. P.C.
CONSULTING ENGINEERS AND LAND SURVEYORS
2100 State Street / 100 North Research Drive / 1810 Barrett Office Drive
St. Louis, MO 63104 / St. Louis, MO 63104 / St. Louis, MO 63104
Phone: (314) 527-1400 / Phone: (314) 527-1400 / Phone: (314) 527-1400
Fax: (314) 527-1400 / Fax: (314) 527-1400 / Fax: (314) 527-1400
Registered Professional Service Corporation License No. 101-003308

PAVEMENT MARKING PLAN
SRTS PROGRAM
VENICE, ILLINOIS
SECTION 08-00047-00-SW



REVISIONS				SCALE:	
NO.	DATE	BY	REMARKS	1 inch = 20 feet	
DSN.BY:	SOO/CAS	DATE:	2/25/2009	DSN.BY:	SOO/CAS
DWN.BY:	CAS	DATE:	2/25/2009	DWN.BY:	CAS
CHK'D:	SOO	DATE:	2/25/2009	CHK'D:	SOO
JOB NO.	080903	DWG.	PLAN	JOB NO.	080903

SHEET
13
OF 19

FINAL	SURVEYED	BY	DATE
NO.	PLOTTED		
	NOTE BOOK		
	TEMPLATE		
	AREAS		
	CHECKED		

ORIGINAL	SURVEYED	BY	DATE
NO.	PLOTTED		
	NOTE BOOK		
	TEMPLATE		
	AREAS		
	CHECKED		

MATCH LINE SEE SHEET 13

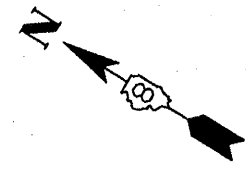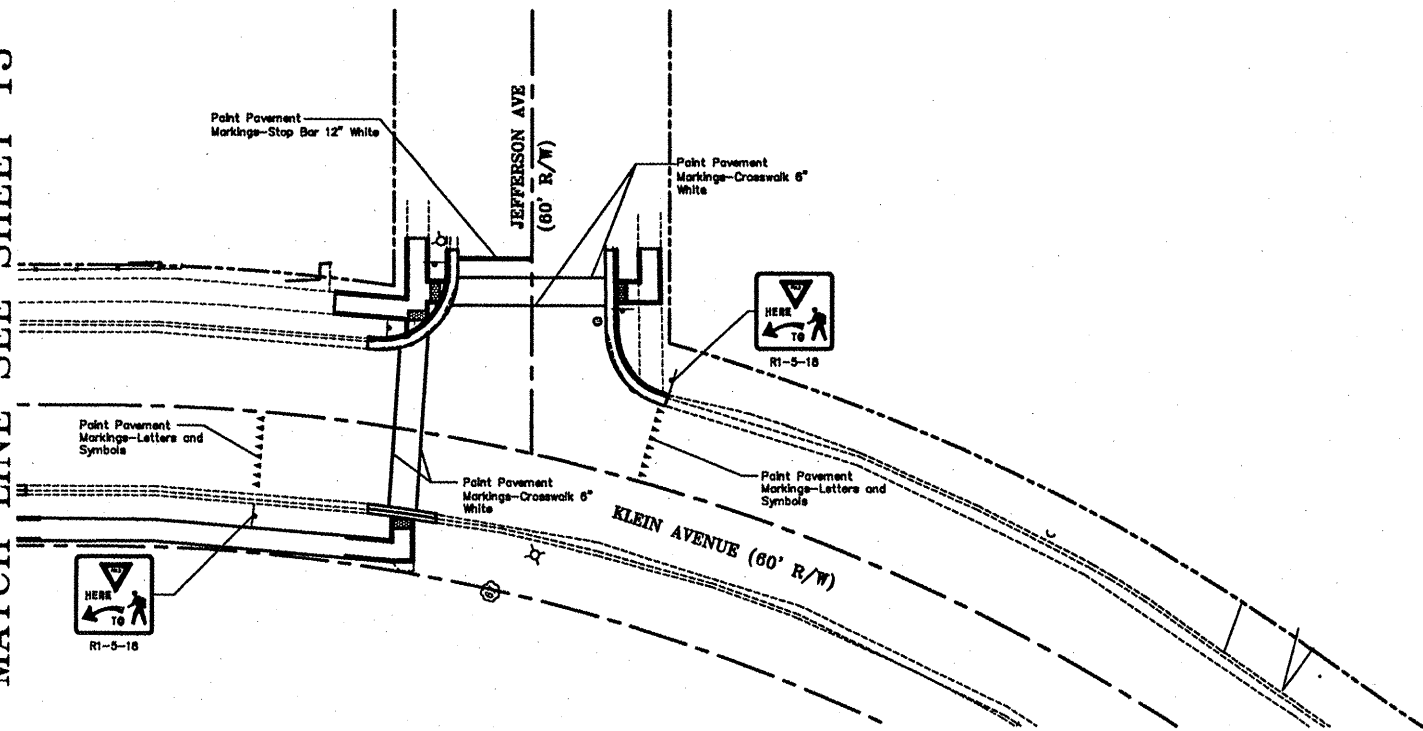

FED. AID	SECTION	COUNTY	TOTAL SHEETS	SHEET NO.
#	08-00047-00-SW	MADISON	19	14
STA. ---		TO STA. ---		
FED. ROAD DIST. NO.	ALNOS	FED. AID PROJECT		

CONTRACT NO. 97398

- NOTE 1. UNDERGROUND FACILITIES, STRUCTURES, AND UTILITIES HAVE BEEN PLOTTED FROM AVAILABLE SURVEYS AND RECORDS. THEREFORE, THESE LOCATIONS MUST BE CONSIDERED APPROXIMATE ONLY. THERE MAY BE OTHERS, THE EXISTENCE OF WHICH IS PRESENTLY NOT KNOWN. VERIFICATION OF THE LOCATION OF UNDERGROUND UTILITIES SHOWN OR NOT SHOWN IS THE RESPONSIBILITY OF THE CONTRACTOR.
- NOTE 2. ALL RIGHT-OF-WAY AND PROPERTY LINES SHOWN ARE FROM PLATTED INFORMATION AND NOT THE RESULT OF A FIELD SURVEY.
- NOTE 3. ALL PAVEMENT MARKINGS SHALL BE CONSTRUCTED ACCORDING TO SECTION 780 OF THE STANDARD SPECIFICATIONS.

Juneau Associates, Inc. P.C.
CONSULTING ENGINEERS AND LAND SURVEYORS

2000 State Street
Granite City, Illinois 62040
Phone: (618) 977-1400
Fax: (618) 952-5541

100 North Research Drive
Edwardsville, Illinois 62025-3646
Phone: (618) 948-0800
Fax: (618) 952-0941

13810 Barrett Office Drive
St. Louis, Missouri 63021
Phone: (314) 258-0080
Fax: (314) 909-1331

Registered Professional Service Corporation License No. 184-003389

PAVEMENT MARKING PLAN
SRTS PROGRAM
VENICE, ILLINOIS
SECTION 08-000047-00-SW

REVISIONS				SCALE:	
NO.	DATE	BY	REMARKS	1 inch = 20 feet	
				DSN BY: SOO/CAS	DATE: 2/25/2009
				DWN BY: CAS	DATE: 2/25/2009
				CHK'D: SOO	DATE: 2/25/2009
DWG. NO.				JOB NO. 080903	DWG. PLAN

SHEET 14

OF 19


NOTE 1. UNDERGROUND FACILITIES, STRUCTURES, AND UTILITIES HAVE BEEN PLOTTED FROM AVAILABLE SURVEYS AND RECORDS; THEREFORE, THESE LOCATIONS MUST BE CONSIDERED APPROXIMATE ONLY. THERE MAY BE OTHERS, THE EXISTENCE OF WHICH IS CURRENTLY NOT KNOWN. VERIFICATION OF THE LOCATION OF UNDERGROUND UTILITIES SHOWN OR NOT SHOWN IS THE RESPONSIBILITY OF THE CONTRACTOR.

NOTE 2. ALL RIGHT-OF-WAY AND PROPERTY LINES SHOWN ARE FROM PLATTED INFORMATION AND NOT THE RESULT OF A FIELD SURVEY.

NOTE 3. CURB AND SIDEWALK REMOVAL SHALL BE DONE TO THE JOINT NEAREST TO THE LIMIT INDICATED ON THE PLANS.

NOTE 4. CURB AND SIDEWALK REMOVAL SHALL BE DONE ACCORDING TO SECTION 440 OF THE STANDARD SPECIFICATIONS.

NOTE 5. ALL SAW CUTS SHALL BE INCLUDED IN THE IN THE COSTS FOR THE REMOVAL ITEM. NO ADDITIONAL COMPENSATION WILL BE ALLOWED.

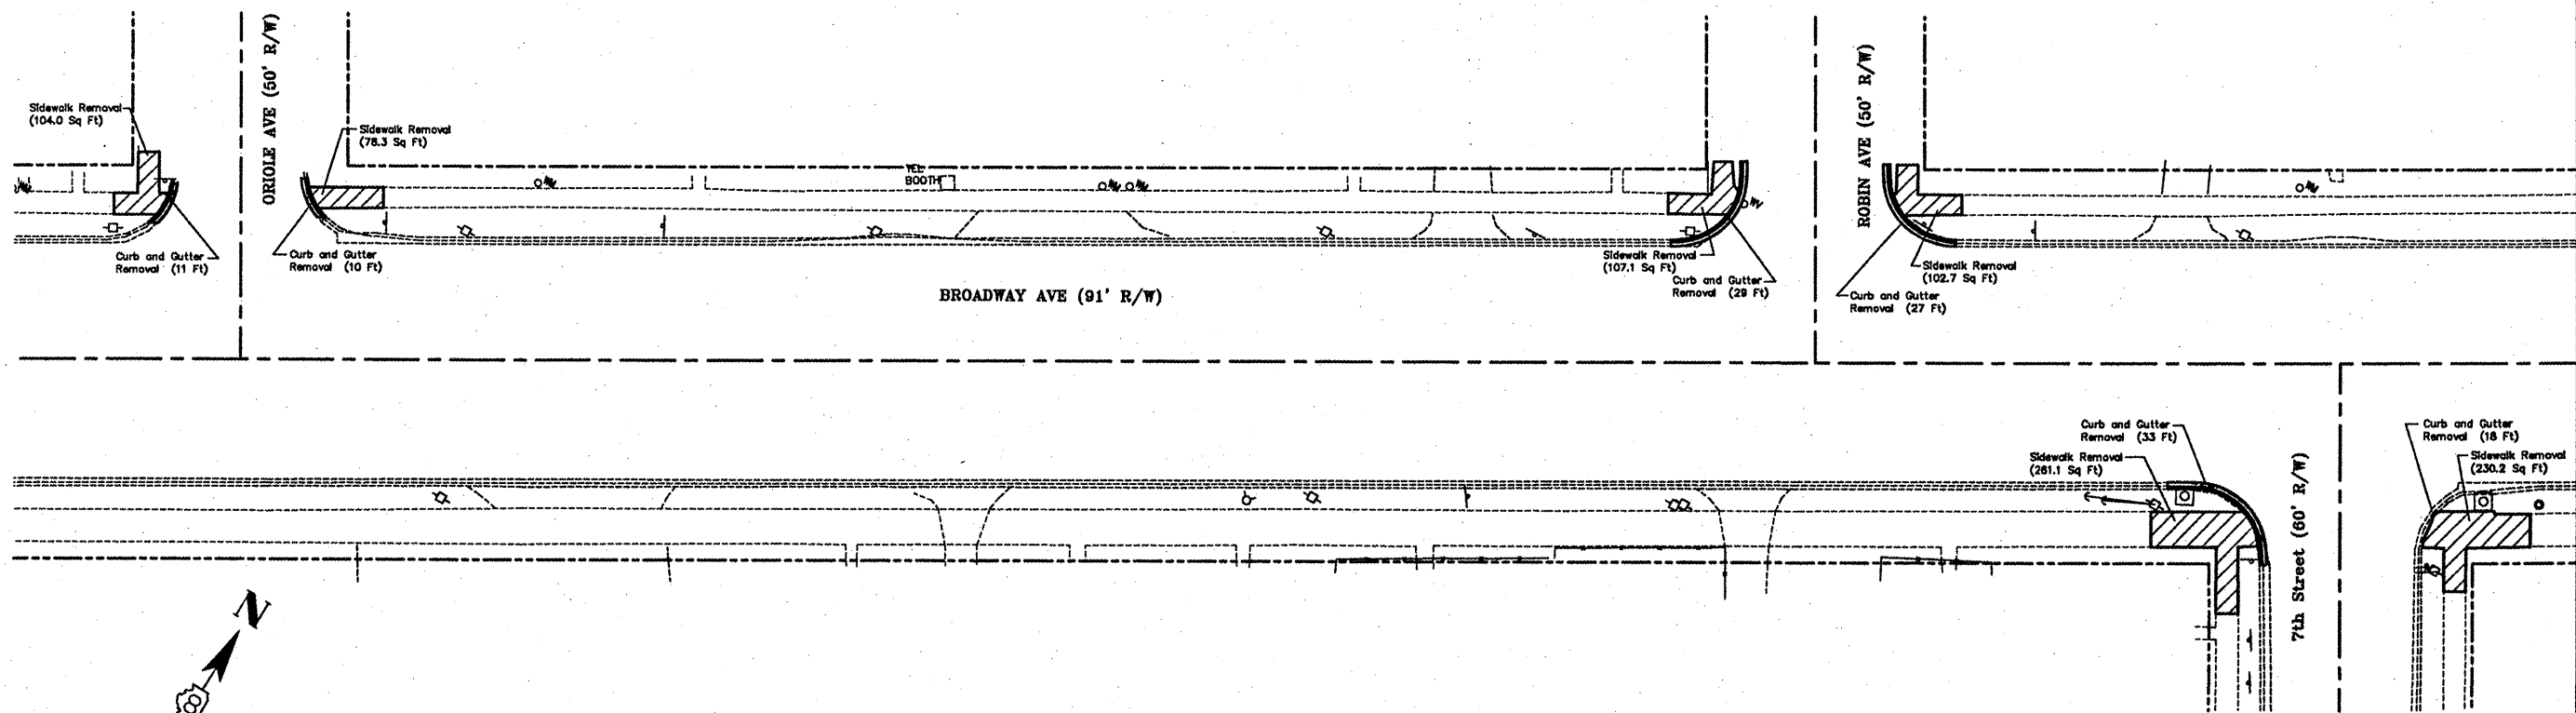

	Juneau Associates, Inc. P.C. CONSULTING ENGINEERS AND LAND SURVEYORS 7809 Skokie Street, Skokie City, Illinois 60076 Phone: (815) 977-1450 Fax: (815) 945-5541 Registered Professional Service Corporation License No. 15K-003389	<div style="float: right;">REMOVAL PLAN</div> <p>SRTS PROGRAM VENICE, ILLINOIS SECTION 08--000047--00--SW</p>			
		130 North Randall Drive Evanstonville, Illinois 62225-3446 Phone: (815) 859-7620 Fax: (815) 859-0961 Registered Professional Surveyor License No. 15A-003389			
		1399 West Office Drive St. Louis, Missouri 63104 Phone: (314) 955-0288 Fax: (314) 959-1328			
REVISIONS			SCALE:		
No.	Date	By	Remarks	1 inch = 20 feet	
DWG. NO.				DSN.BY: SOO/CAS	DATE: 2/25/2009
				DWN.BY: CAS	DATE: 2/25/2009
				CHK'D: SOO	DATE: 2/25/2009
JOB NO.				JOB NO. 080903	DWG. PLAN OF 19


NOTE 1. UNDERGROUND FACILITIES, STRUCTURES, AND UTILITIES HAVE BEEN PLOTTED FROM AVAILABLE SURVEYS AND RECORDS; THEREFORE, THESE LOCATIONS MUST BE CONSIDERED APPROXIMATE ONLY. THERE MAY BE OTHERS, THE EXISTENCE OF WHICH IS PRESENTLY NOT KNOWN. VERIFICATION OF THE LOCATION OF UNDERGROUND UTILITIES SHOWN OR NOT SHOWN IS THE RESPONSIBILITY OF THE CONTRACTOR.


NOTE 2. ALL RIGHT-OF-WAY AND PROPERTY LINES SHOWN ARE FROM PLATTED INFORMATION AND NOT THE RESULT OF A FIELD SURVEY.

NOTE 3. CURB AND SIDEWALK REMOVAL SHALL BE DONE TO THE JOINT NEAREST TO THE LIMIT INDICATED ON THE PLANS.

NOTE 4. CURB AND SIDEWALK REMOVAL SHALL BE DONE ACCORDING TO SECTION 440 OF THE STANDARD SPECIFICATIONS.

NOTE 5. ALL SAW CUTS SHALL BE INCLUDED IN THE IN THE COSTS FOR THE REMOVAL ITEM. NO ADDITIONAL COMPENSATION WILL BE ALLOWED.

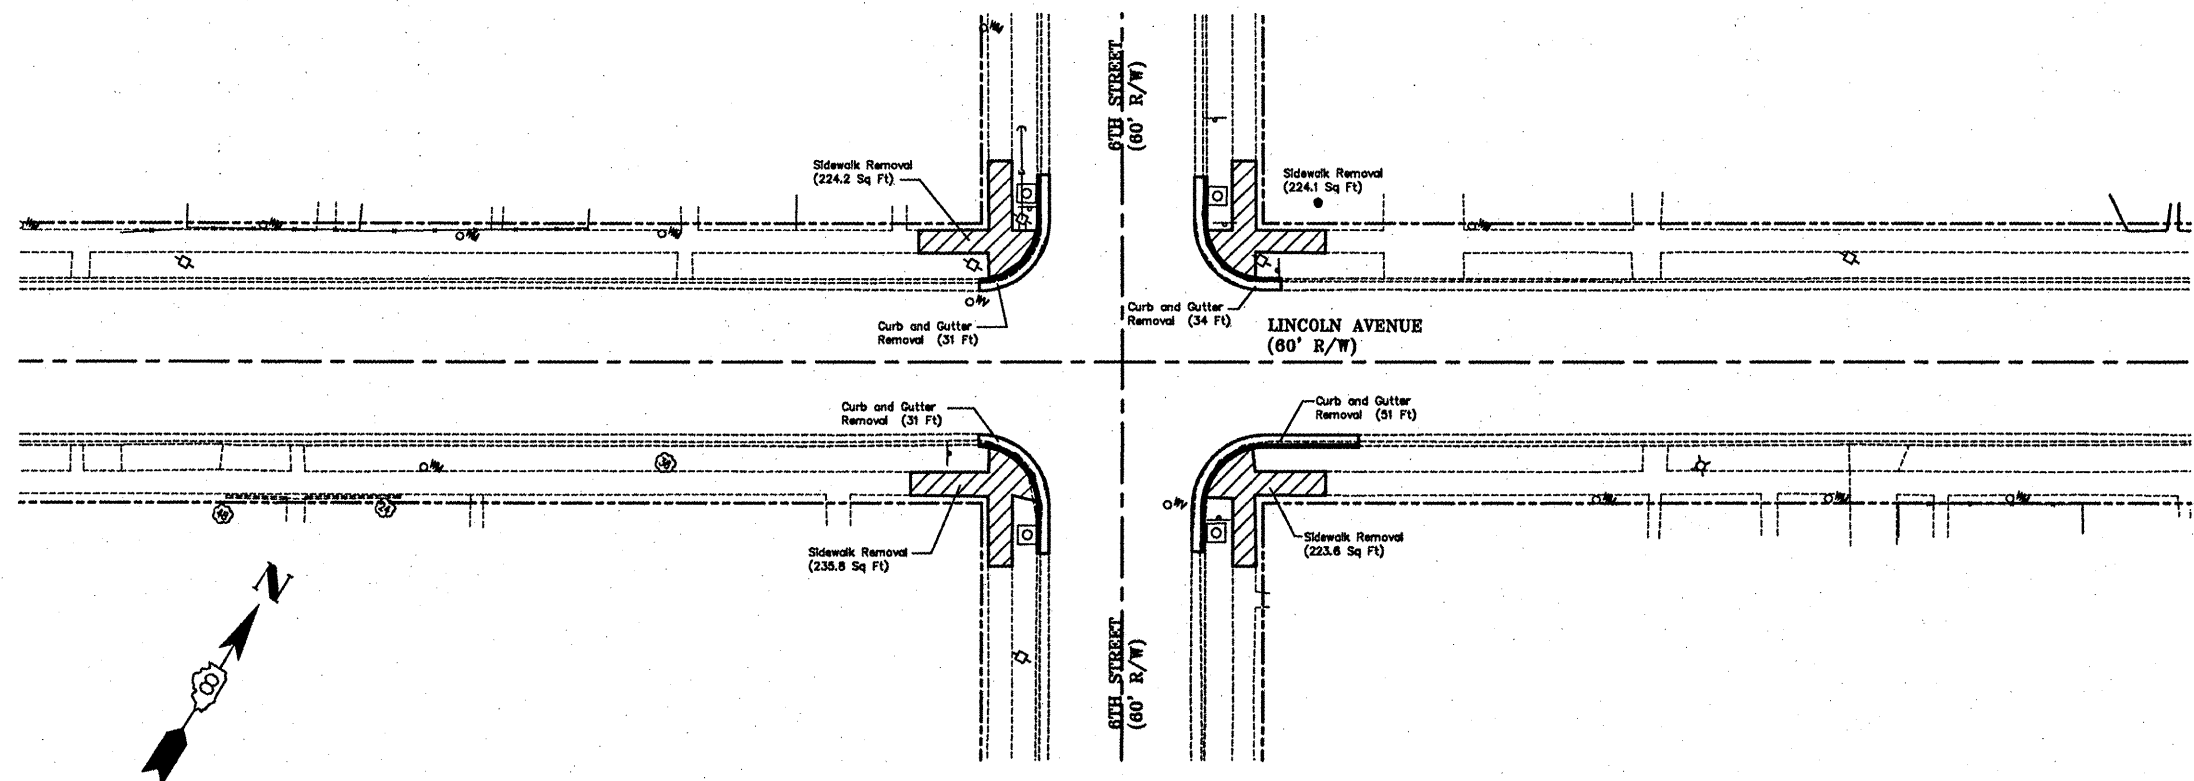



Juneau Associates, Inc. P.C.
CONSULTING ENGINEERS AND LAND SURVEYORS

2103 State Street
Devils City, Idaho 83040
Phone: (208)277-1400
Fax: (208)462-5541

100 West Raymond Drive
Elmoreville, Idaho 83225-3646
Phone: (208)338-7000
Fax: (208)338-0801

Registered Professional Service Corporation License No. 194-003389

REMOVAL PLAN

SRTS PROGRAM VENICE, ILLINOIS SECTION 08-000047-00-SW


REVISIONS				SCALE:
NO.	DATE	BY	REMARKS	1 inch = 20 feet
				DSN.BY: SOO/CAS DATE: 2/25/2009
				DWN.BY: CAS DATE: 2/25/2009
				CHK'D: SOO DATE: 2/25/2009
DWG. NO.	JOB NO. 080903			DWG. PLAN OF 19

SHEET

16


FINAL	SURVEYED	BY	DATE
SURVEY PLOTTED			
NOTE BOOK			
NO.			
	AREAS CHECKED		

MATCH LINE SEE SHEET 16

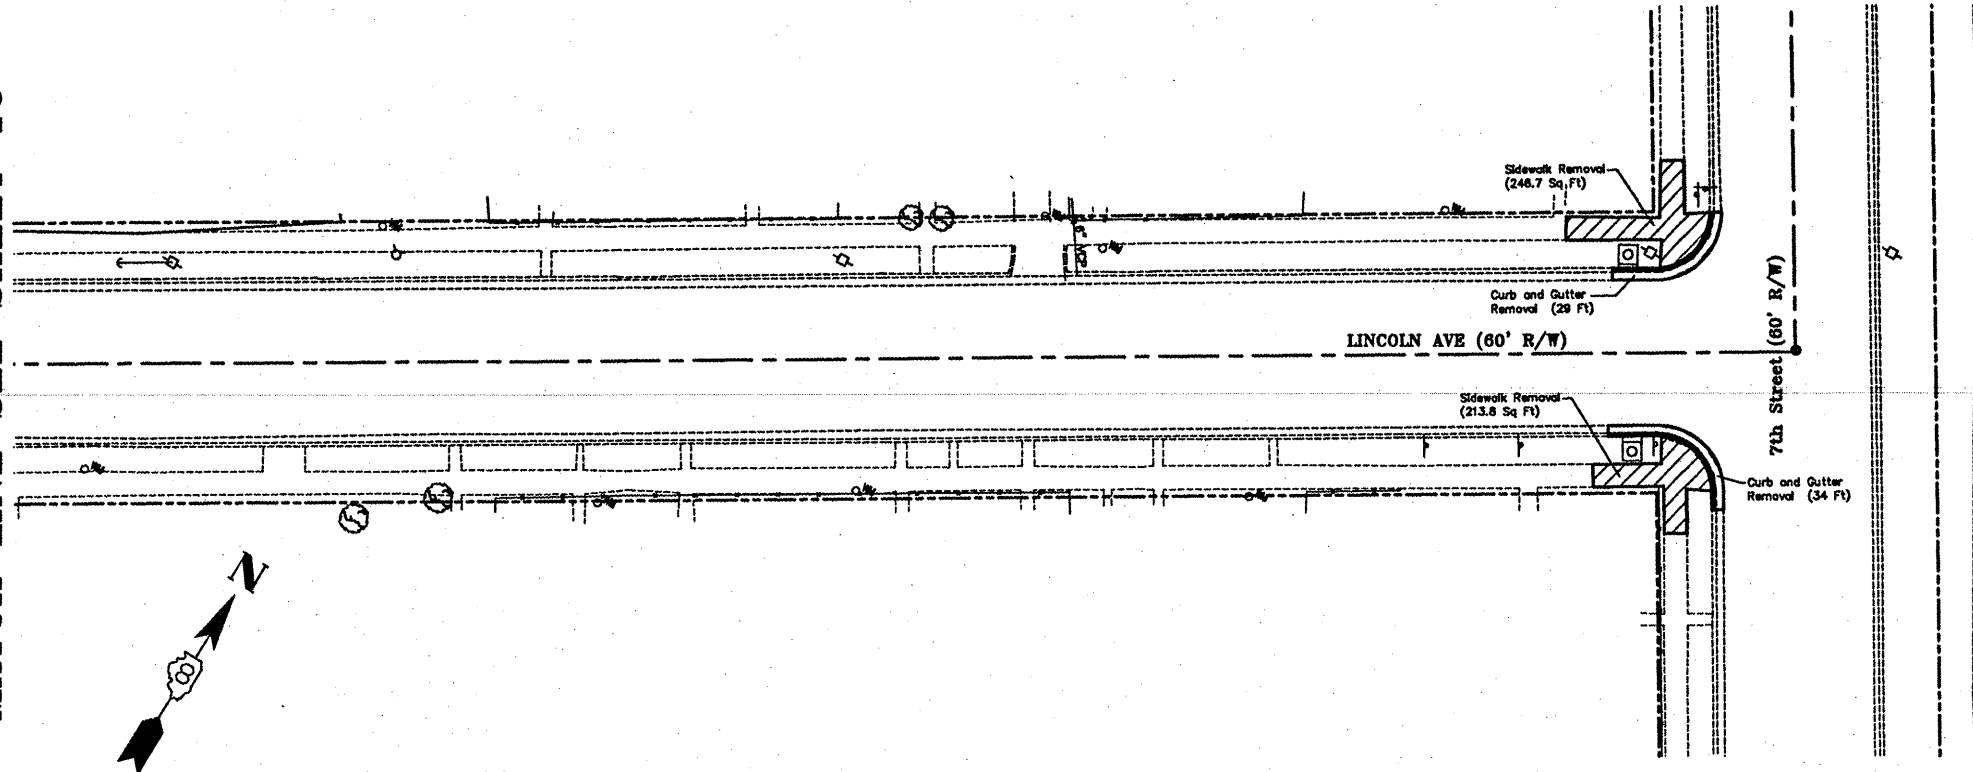

ORIGINAL	SURVEYED	BY	DATE
SURVEY PLOTTED			
NOTE BOOK			
NO.			
	AREAS CHECKED		

MATCH LINE SEE SHEET 16

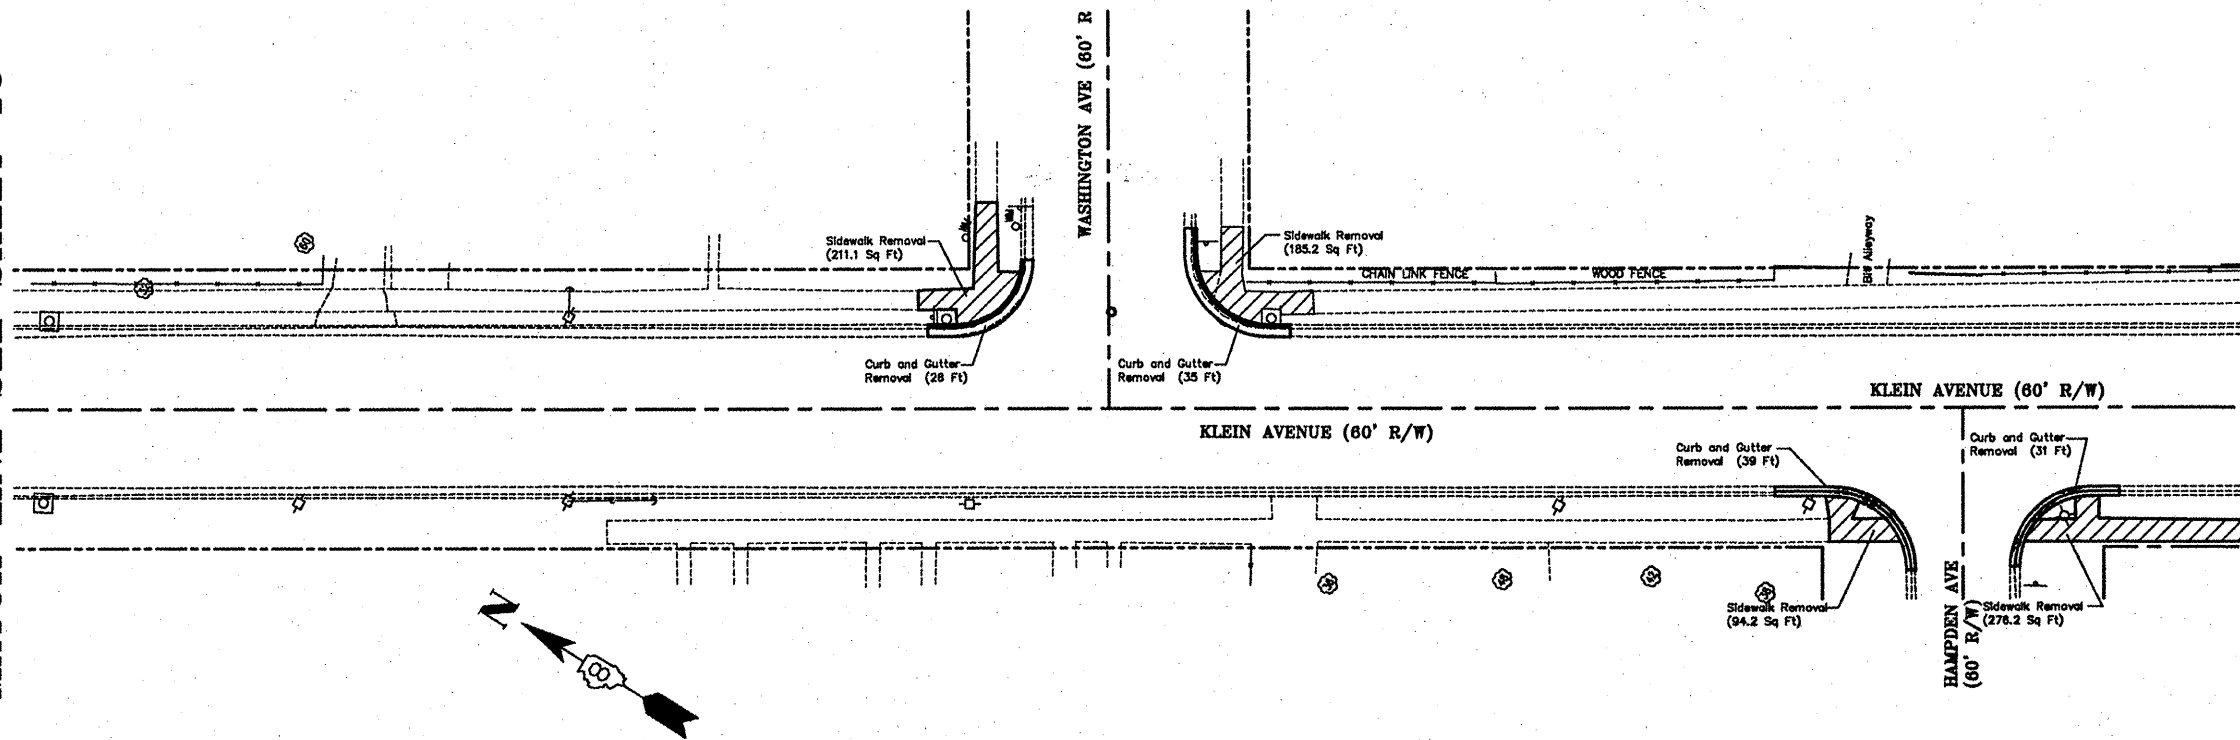

MATCH LINE SEE SHEET 17

SECTION	COUNTY	TOTAL SHEETS	SHEET NO.
08-00047-00-SW	MADISON	19	17
STA. ---	TO STA. ---		
FED. ROAD DIST. NO.	ALIGNED	FED. AID PROJECT	

CONTRACT NO. 97398

- NOTE 1. UNDERGROUND FACILITIES, STRUCTURES, AND UTILITIES HAVE BEEN PLOTTED FROM AVAILABLE SURVEYS AND RECORDS. THEREFORE, THESE LOCATIONS MUST BE CONSIDERED APPROXIMATE ONLY. THERE MAY BE OTHERS, THE EXISTENCE OF WHICH IS PRESENTLY NOT KNOWN. VERIFICATION OF THE LOCATION OF UNDERGROUND UTILITIES SHOWN OR NOT SHOWN IS THE RESPONSIBILITY OF THE CONTRACTOR.
- NOTE 2. ALL RIGHT-OF-WAY AND PROPERTY LINES SHOWN ARE FROM PLATTED INFORMATION AND NOT THE RESULT OF A FIELD SURVEY.
- NOTE 3. CURB AND SIDEWALK REMOVAL SHALL BE DONE TO THE JOINT NEAREST TO THE LIMIT INDICATED ON THE PLANS.
- NOTE 4. CURB AND SIDEWALK REMOVAL SHALL BE DONE ACCORDING TO SECTION 440 OF THE STANDARD SPECIFICATIONS.
- NOTE 5. ALL SAW CUTS SHALL BE INCLUDED IN THE IN THE COSTS FOR THE REMOVAL ITEM. NO ADDITIONAL COMPENSATION WILL BE ALLOWED.

- NOTE 1. UNDERGROUND FACILITIES, STRUCTURES, AND UTILITIES HAVE BEEN PLOTTED FROM AVAILABLE SURVEYS AND RECORDS. THEREFORE, THESE LOCATIONS MUST BE CONSIDERED APPROXIMATE ONLY. THERE MAY BE OTHERS, THE EXISTENCE OF WHICH IS PRESENTLY NOT KNOWN. VERIFICATION OF THE LOCATION OF UNDERGROUND UTILITIES SHOWN OR NOT SHOWN IS THE RESPONSIBILITY OF THE CONTRACTOR.
- NOTE 2. ALL RIGHT-OF-WAY AND PROPERTY LINES SHOWN ARE FROM PLATTED INFORMATION AND NOT THE RESULT OF A FIELD SURVEY.
- NOTE 3. CURB AND SIDEWALK REMOVAL SHALL BE DONE TO THE JOINT NEAREST TO THE LIMIT INDICATED ON THE PLANS.
- NOTE 4. CURB AND SIDEWALK REMOVAL SHALL BE DONE ACCORDING TO SECTION 440 OF THE STANDARD SPECIFICATIONS.
- NOTE 5. ALL SAW CUTS SHALL BE INCLUDED IN THE IN THE COSTS FOR THE REMOVAL ITEM. NO ADDITIONAL COMPENSATION WILL BE ALLOWED.

Juneau Associates, Inc. P.C.
CONSULTING ENGINEERS AND LAND SURVEYORS
2100 State Street / 150 North Research Drive / 13710 Barrett Office Drive
St. Louis, MO 63104 / St. Louis, MO 63104 / St. Louis, MO 63104
Phone: (314) 627-1400 / Phone: (314) 627-1400 / Phone: (314) 627-1400
Fax: (314) 627-1400 / Fax: (314) 627-1400 / Fax: (314) 627-1400
Registered Professional Service Corporation License No. 184-00338

REMOVAL PLAN
SRTS PROGRAM
VENICE, ILLINOIS
SECTION 08-000047-00-SW


REVISIONS				SCALE:	
NO.	DATE	BY	REMARKS	1 inch = 20 feet	
DSN.BY:	S00/CAS	DATE:	2/25/2009	DSN.BY:	S00/CAS
DWN.BY:	CAS	DATE:	2/25/2009	DWN.BY:	CAS
CHK'D:	S00	DATE:	2/25/2009	CHK'D:	S00
DWG. NO.		JOB NO.	080903	DWG. NO.	

SHEET
17
OF 19

FINAL	SURVEYED	BY	DATE
NO.	PLOTTED		
NO.	NOTE BOOK		
NO.	TEMPLATE		
NO.	AREAS CHECKED		

ORIGINAL	SURVEYED	BY	DATE
NO.	PLOTTED		
NO.	NOTE BOOK		
NO.	TEMPLATE		
NO.	AREAS CHECKED		

MATCH LINE SEE SHEET 17

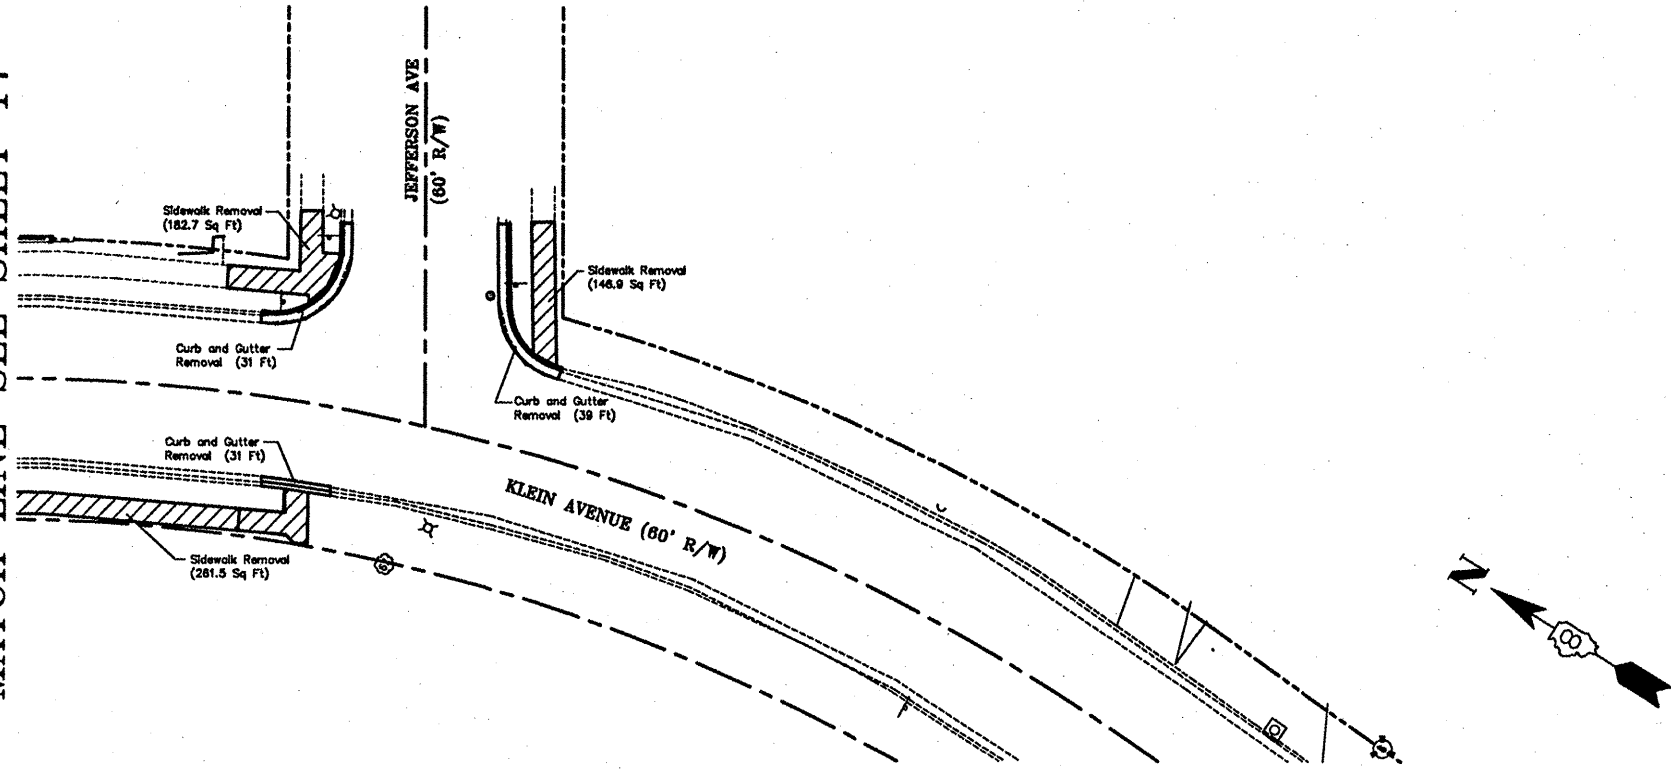

FED. #	SECTION	COUNTY	TOTAL SHEETS	SHEET NO.
#	08-00047-00-SW	MADISON	19	18
STA. ---		TO STA. ---		
FED. ROAD DIST. NO.		ALNOS	FED. AID PROJECT	

CONTRACT NO. 97398

- NOTE 1. UNDERGROUND FACILITIES, STRUCTURES, AND UTILITIES HAVE BEEN PLOTTED FROM AVAILABLE SURVEYS AND RECORDS. THEREFORE, THESE LOCATIONS MUST BE CONSIDERED APPROXIMATE ONLY. THERE MAY BE OTHERS, THE EXISTENCE OF WHICH IS PRESENTLY NOT KNOWN. VERIFICATION OF THE LOCATION OF UNDERGROUND UTILITIES SHOWN OR NOT SHOWN IS THE RESPONSIBILITY OF THE CONTRACTOR.
- NOTE 2. ALL RIGHT-OF-WAY AND PROPERTY LINES SHOWN ARE FROM PLATTED INFORMATION AND NOT THE RESULT OF A FIELD SURVEY.
- NOTE 3. CURB AND SIDEWALK REMOVAL SHALL BE DONE TO THE JOINT NEAREST TO THE LIMIT INDICATED ON THE PLANS.
- NOTE 4. CURB AND SIDEWALK REMOVAL SHALL BE DONE ACCORDING TO SECTION 440 OF THE STANDARD SPECIFICATIONS.
- NOTE 5. ALL SAW CUTS SHALL BE INCLUDED IN THE IN THE COSTS FOR THE REMOVAL ITEM. NO ADDITIONAL COMPENSATION WILL BE ALLOWED.

Juneau Associates, Inc. P.C.
CONSULTING ENGINEERS AND LAND SURVEYORS
2100 State Street / 100 North Research Drive / 13710 Bennett Office Drive
Denville City, N.J. 07834 / Denville City, N.J. 07834 / St. Louis, Missouri 63101
Phone: (973) 271-1400 / Phone: (973) 271-1400 / Phone: (314) 928-0200
Fax: (973) 271-1400 / Fax: (973) 271-1400 / Fax: (314) 928-0200
Registered Professional Service Corporation License No. 154-003388


REMOVAL PLAN

SRTS PROGRAM
VENICE, ILLINOIS
SECTION 08-000047-00-SW

REVISIONS			
NO.	DATE	BY	REMARKS
DWG. NO.			

SCALE: 1 inch = 20 feet		
DSN BY: SDO/CAS	DATE: 2/25/2009	SHEET
DWN BY: CAS	DATE: 2/25/2009	18
CHK'D: SDO	DATE: 2/25/2009	
JOB NO. 080903	DWG. PLAN	OF 19


ORIGINAL SURVEY		BY	DATE
SURVEYED			
PLOTTED			
TEMPLATE			
AREAS			
AREAS CHECKED			
NO.			

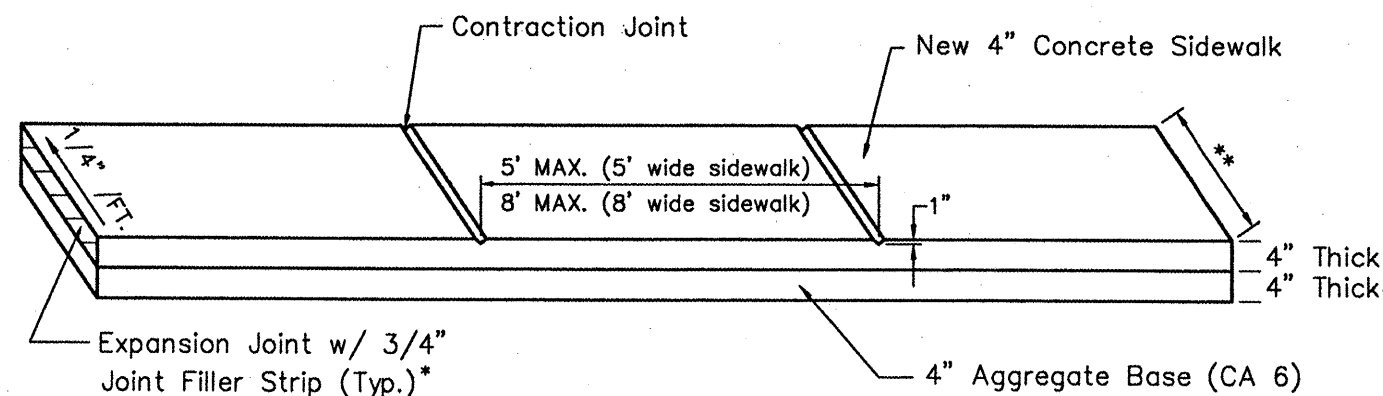

SIDEWALK PLAN

Not To Scale


- * Expansion Joints to be placed between old and new sidewalk as per Article 424.07 of the Standard Specifications.
- ** All sidewalk is 5' wide except the sidewalk located on south side of Broadway Avenue which is 8' wide (see plans for locations).

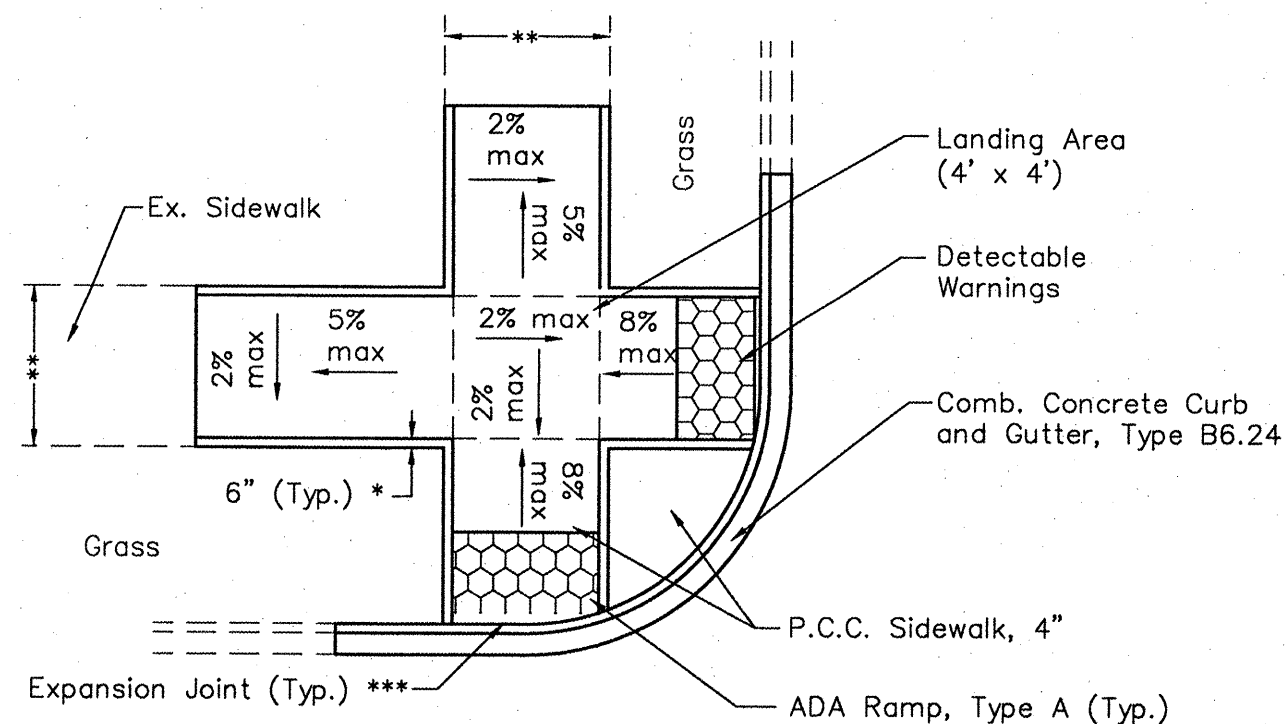


TYPICAL SIDEWALK LAYOUT
N.T.S.

- * 6" wide side curb included in the cost of PCC Sidewalk, 4"
- ** Sidewalk width varies 5' to 8' (see plans for locations)
- *** Expansion Joints to be placed between the proposed sidewalk and curb and gutter according to Article 424.07 (b) of the Standard Specifications and according to Highway Standard 424001.


FED. ROAD DIST. NO.	SECTION	COUNTY	TOTAL SHEETS	SHEET NO.
06-00047-00-SW	MADISON	19	1	
STA. -- TO STA. --				
FED. ROAD DIST. NO.	SECTION	FED. AID PROJECT		
CONTRACT NO. 9739B				

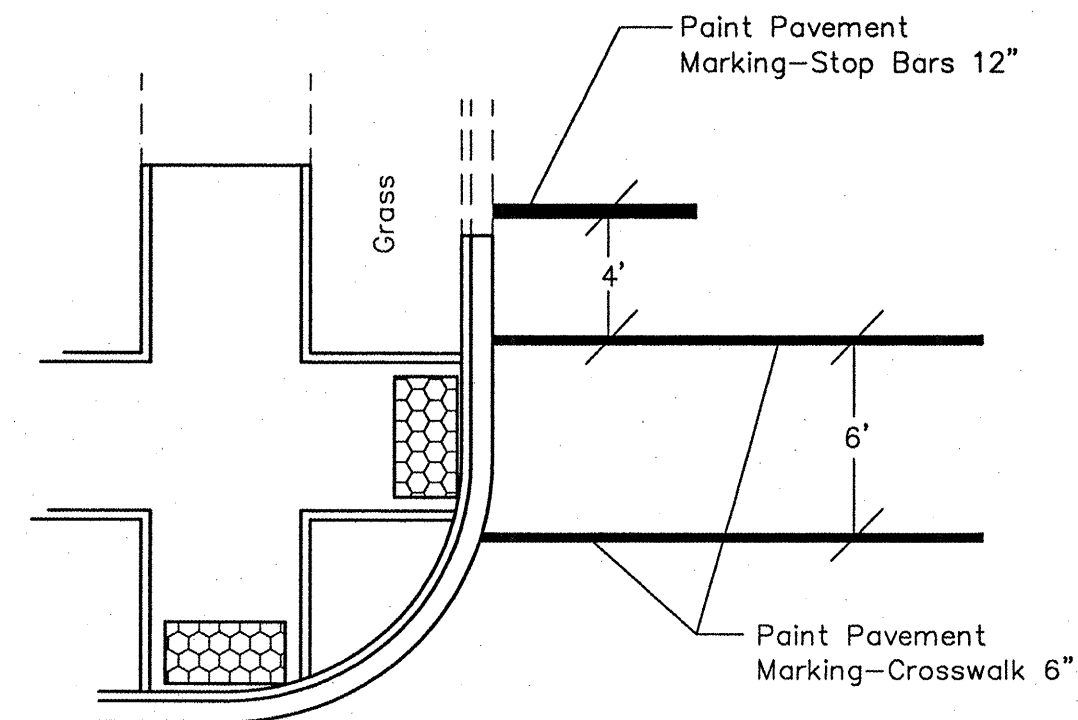

TYPICAL STRIPING LAYOUT
N.T.S.

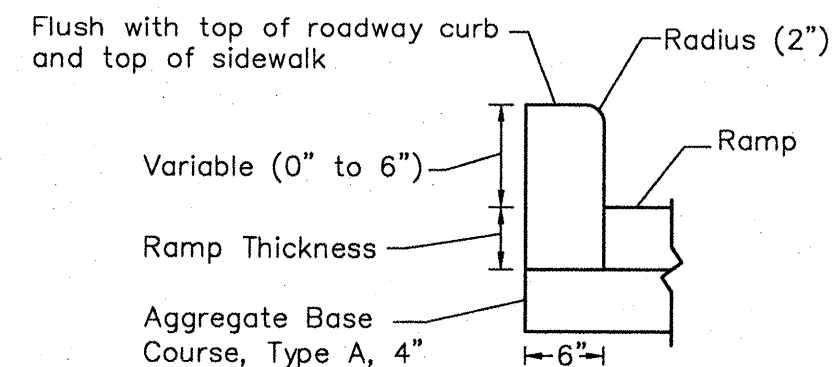

DETAIL OF SIDE CURB
N.T.S.

	Juneau Associates, Inc. P.C. CONSULTING ENGINEERS AND LAND SURVEYORS		MISCELLANEOUS DETAILS SRTS PROGRAM VENICE, ILLINOIS SECTION 08-000047--00-SV
	7202 State Street Granite City, Illinois 62040 Phone: (618)877-1100 Fax: (618)848-5541 <small>Registered Professional Service Corporation License No. 184-003388</small>	1100 North Research Drive Edwardsville, Illinois 62225-3640 Phone: (618)528-0809 Fax: (618)528-0941	